



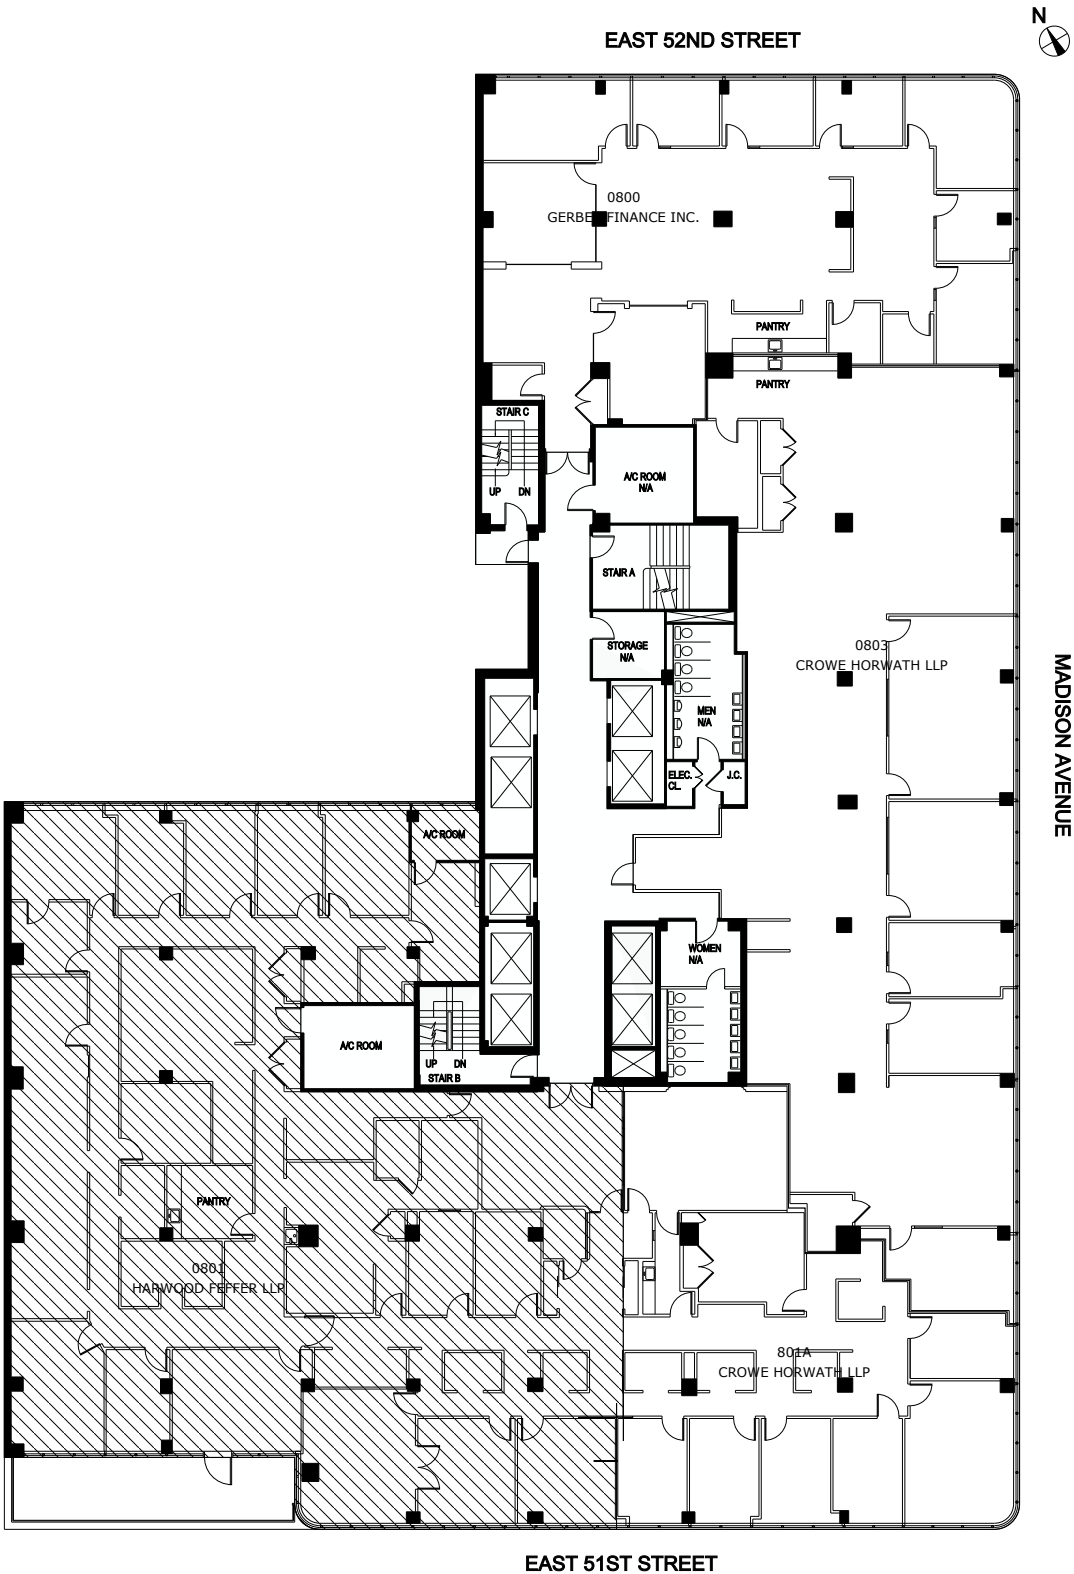

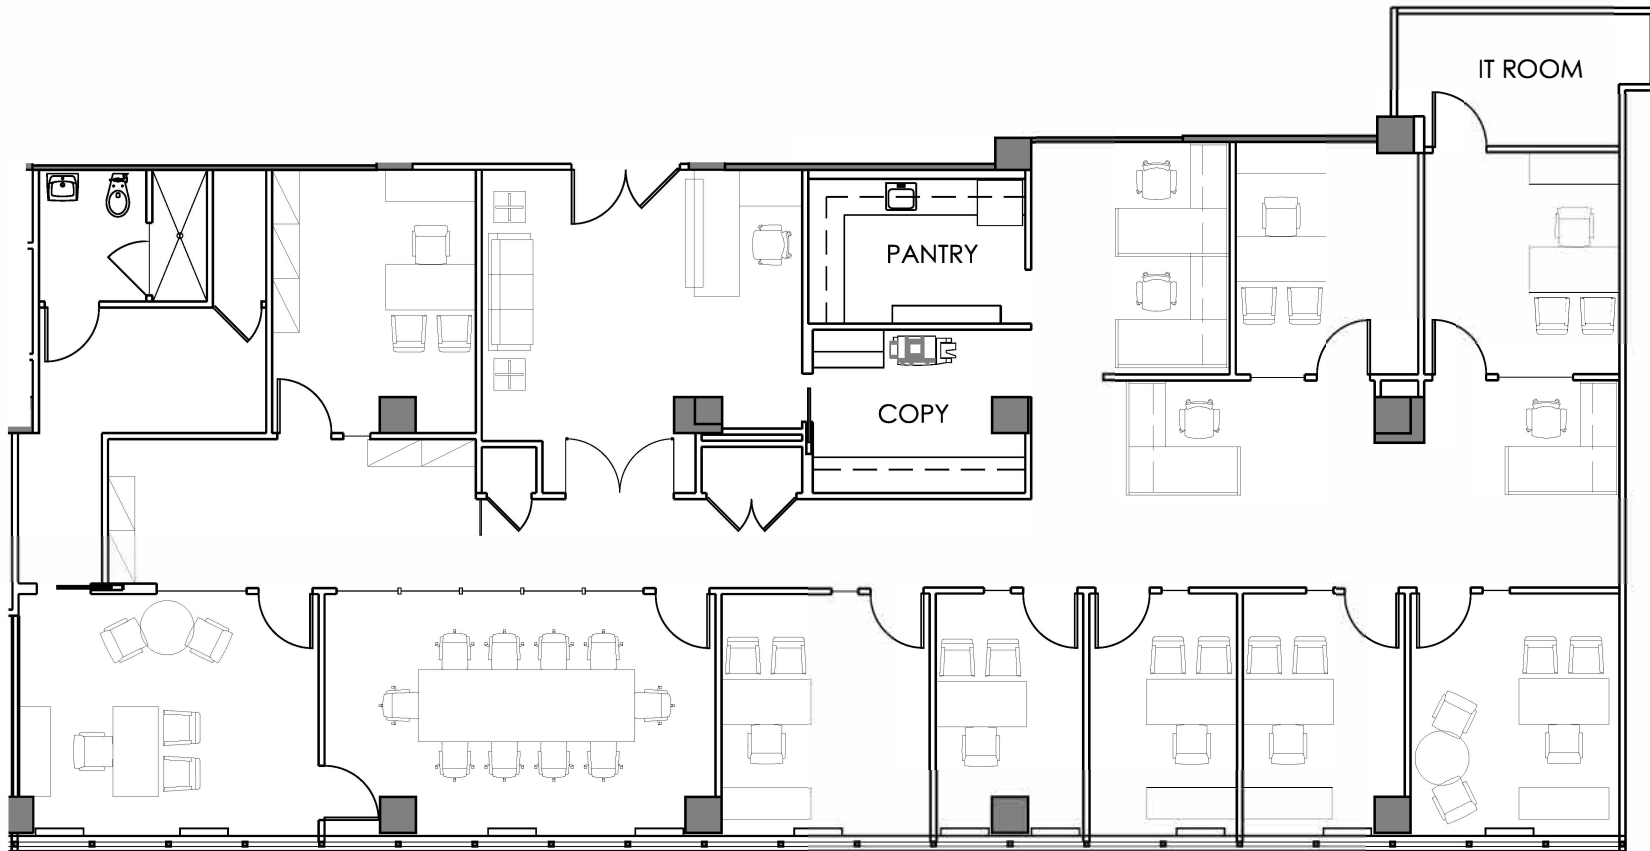

-- ALL DIMENSIONS AND CONDITIONS ARE --
APPROXIMATE AND SUBJECT TO FIELD VERIFICATION

FLOOR PLAN

REVISION:

DATE : SSK-01

DWG. NO.: 04.10.14

FEIL

488 MADISON AVENUE

12TH FLOOR