


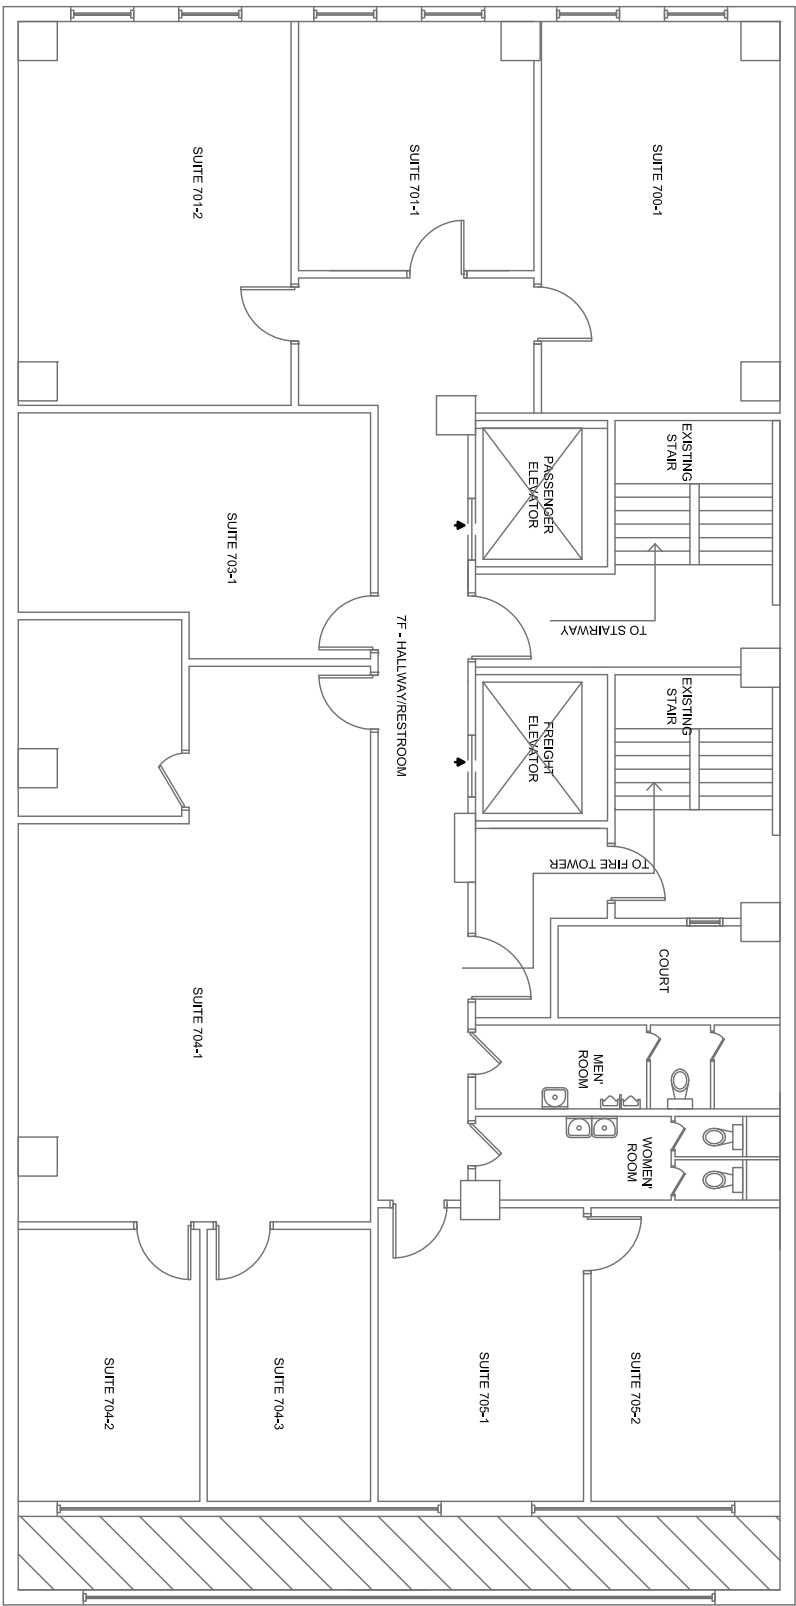

7TH FLOOR PLAN

SCALE: 3/16"=1'-0"