


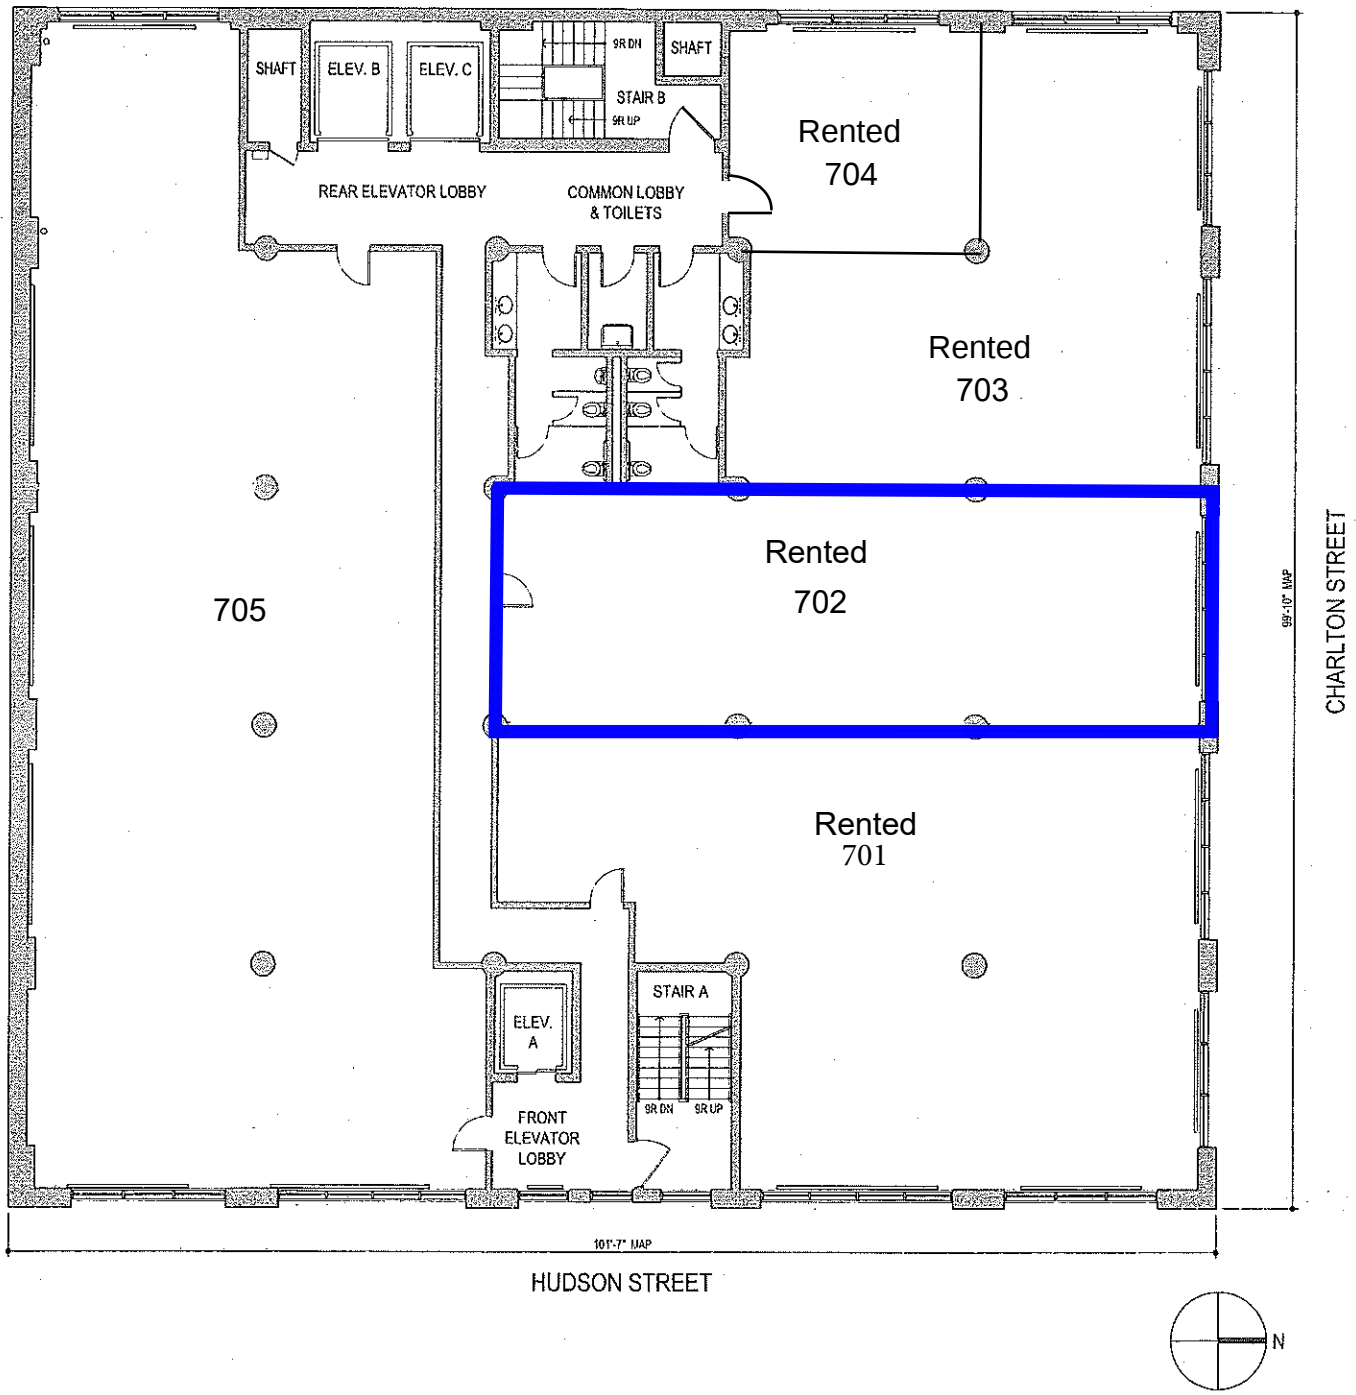

DRAWING NUMBER:

A-2

PROJECT:

333 HUDSON STREET

TITLE:

FLOOR PLAN - OPTION 2

DATE: 06 MAR 01

SCALE: 1/16"=1'-0"

JOB No.: 9856.00

DRAWN BY: JLM