

© 2003 - 2004 NTA DESIGN GROUP LLC

NOTE:
HATCH AREA
"NOT IN CONTRACT"

Date	No.	Revision
------	-----	----------

Client:

260 WEST 39th STREET
NEW YORK, N.Y. 10018
9th - 11th FLOORS

Title:

9th FLOOR:


DEMOLITION &
CONSTRUCTION PLAN

Scale:	AS NOTED	Job No.:
Date:	9/2/24	
Drawn By:	A.S. & N.T.	
Checked By:	N.T.	02542
Seal & Signature:		BSCAN:

Drawings:	Set
-----------	-----

A-101.00 2 of 5

W E S T 3 8 t h S T R E E T

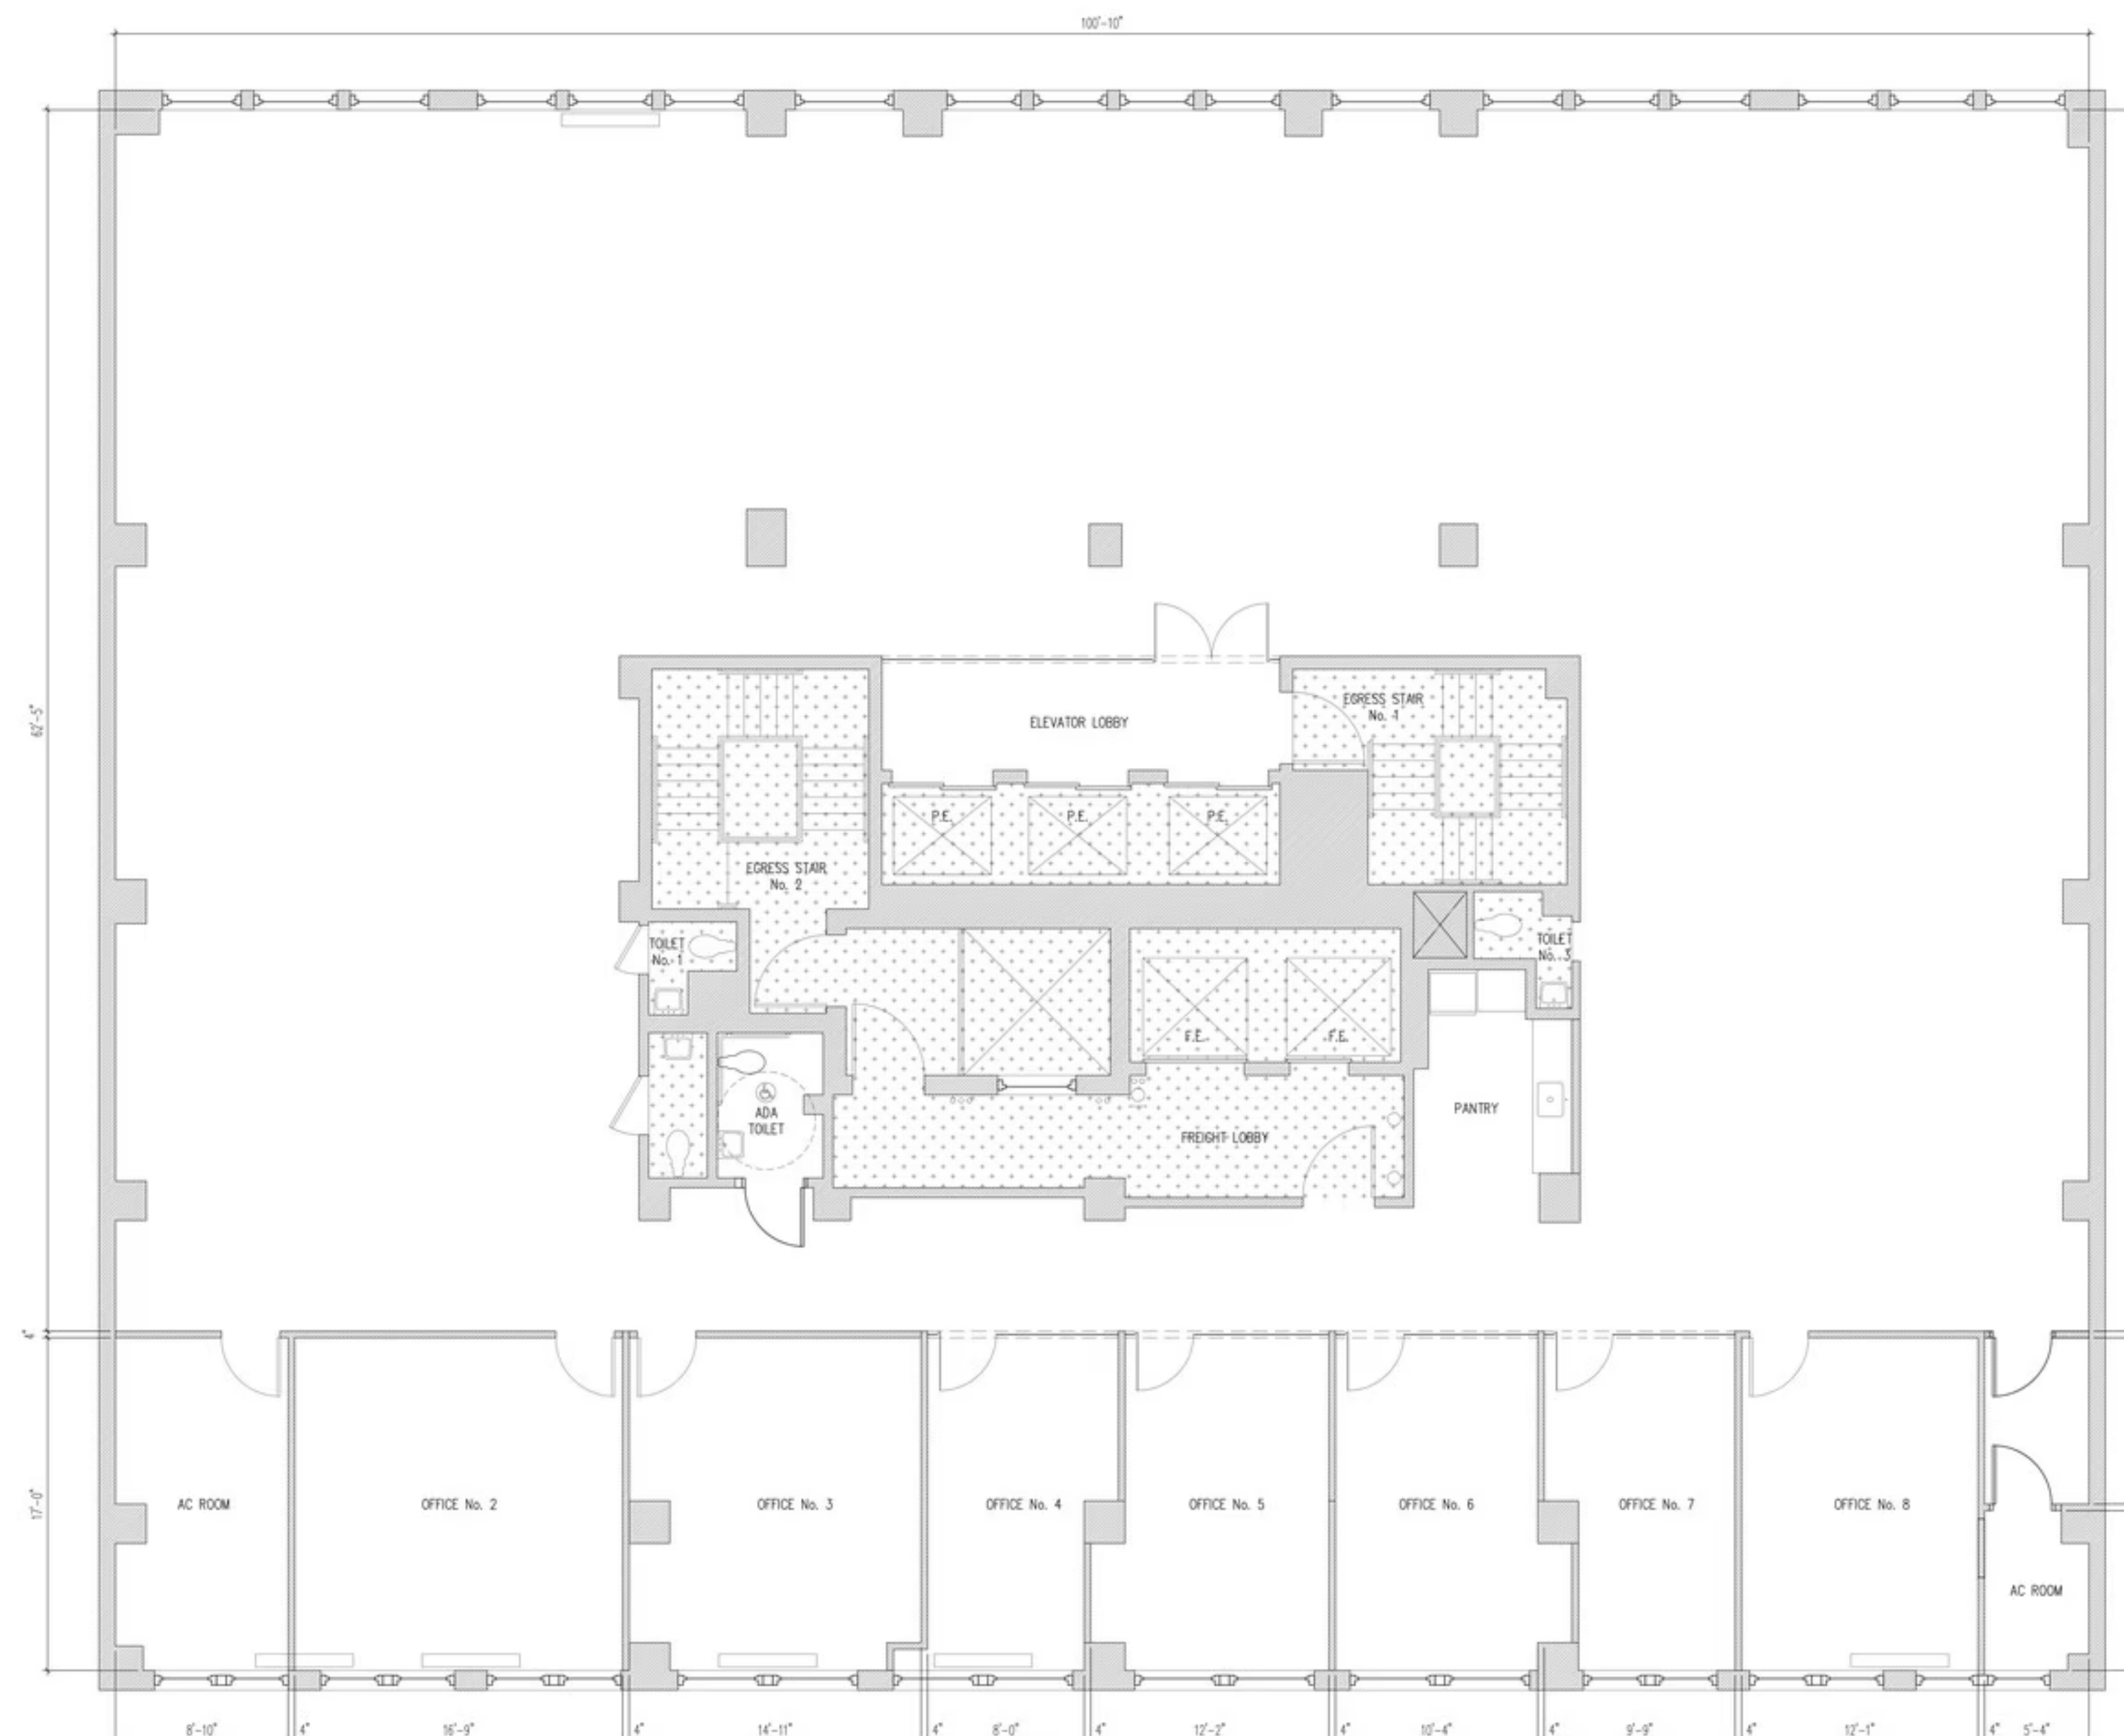

9TH FLOOR PLAN

SCALE : 3 / 16 " = 1 ' - 0 "