


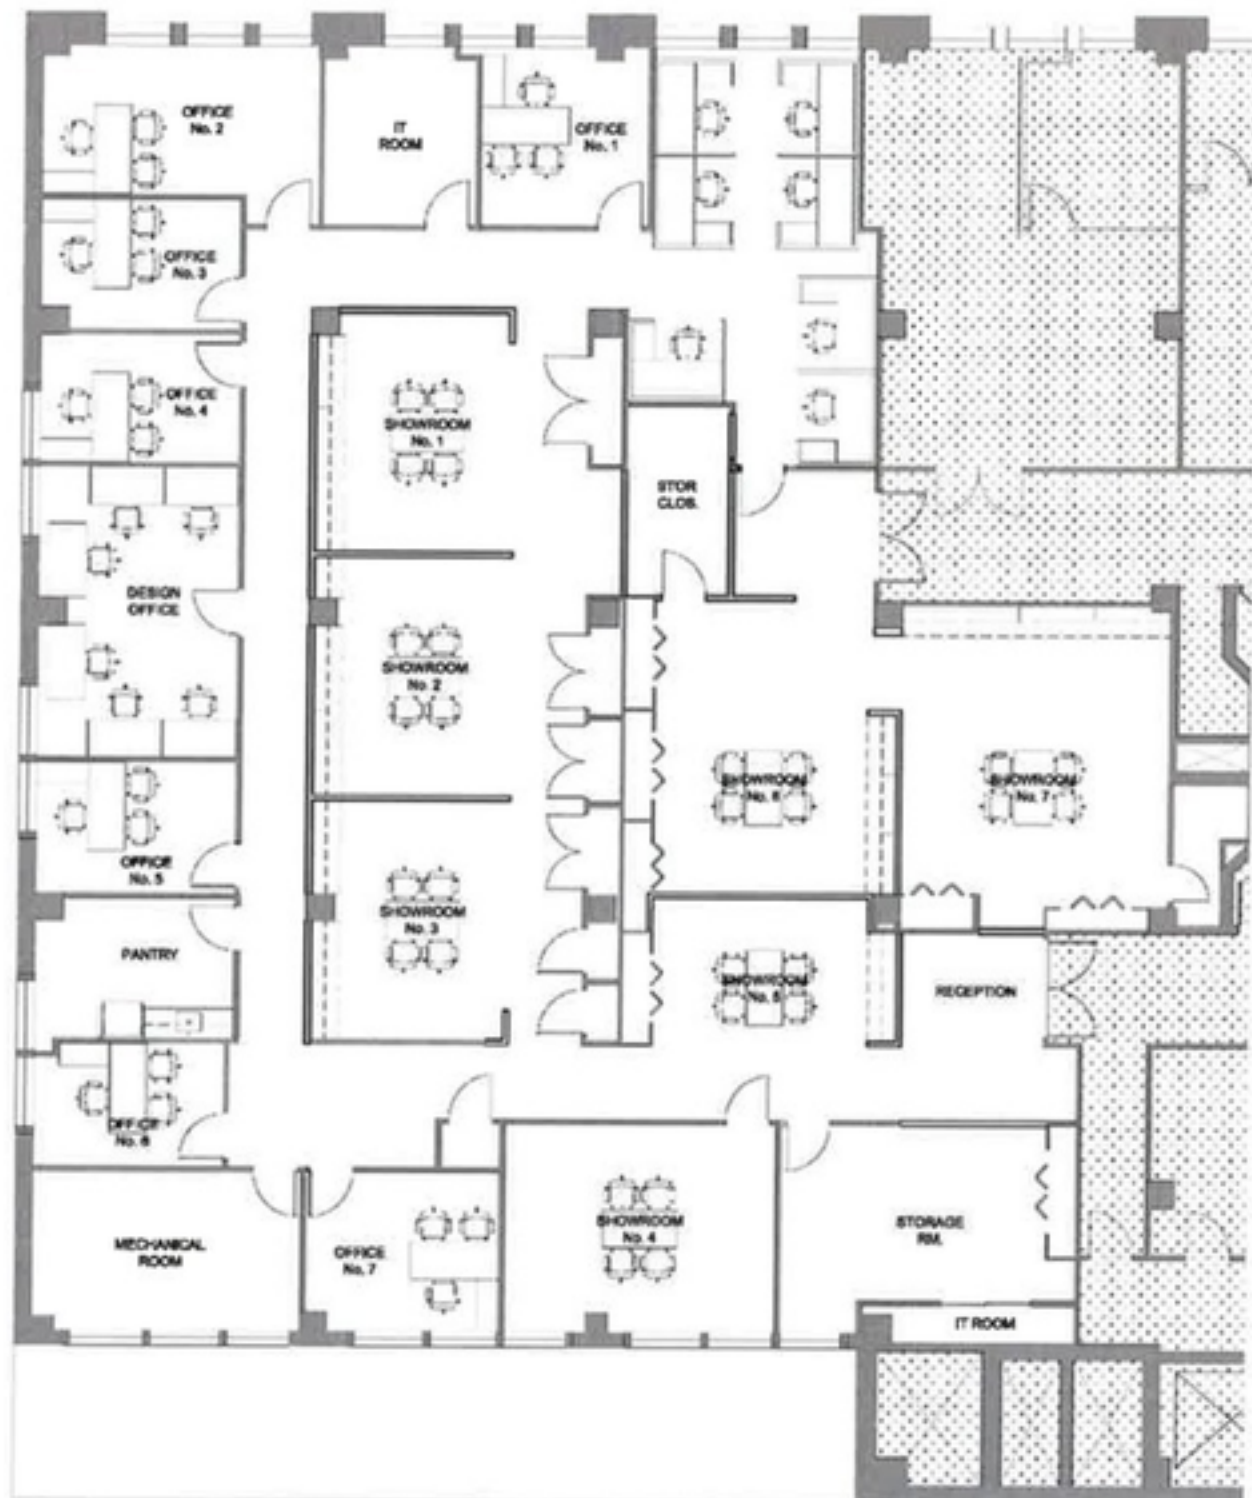

NOT FOR
CONSTRUCTION

PROJECT: FIT PLAN 1365 BROADWAY- PARTIAL 11TH FLOOR	
© 2001 - 2021 NDA DESIGN GROUP LLC	
TITLE: FLOOR PLAN-AMENDED	PROJ. No.: 02078
SCALE: 1/8"=1'-0"	DATE: 8/24/21

A01