



WEST 39th STREET

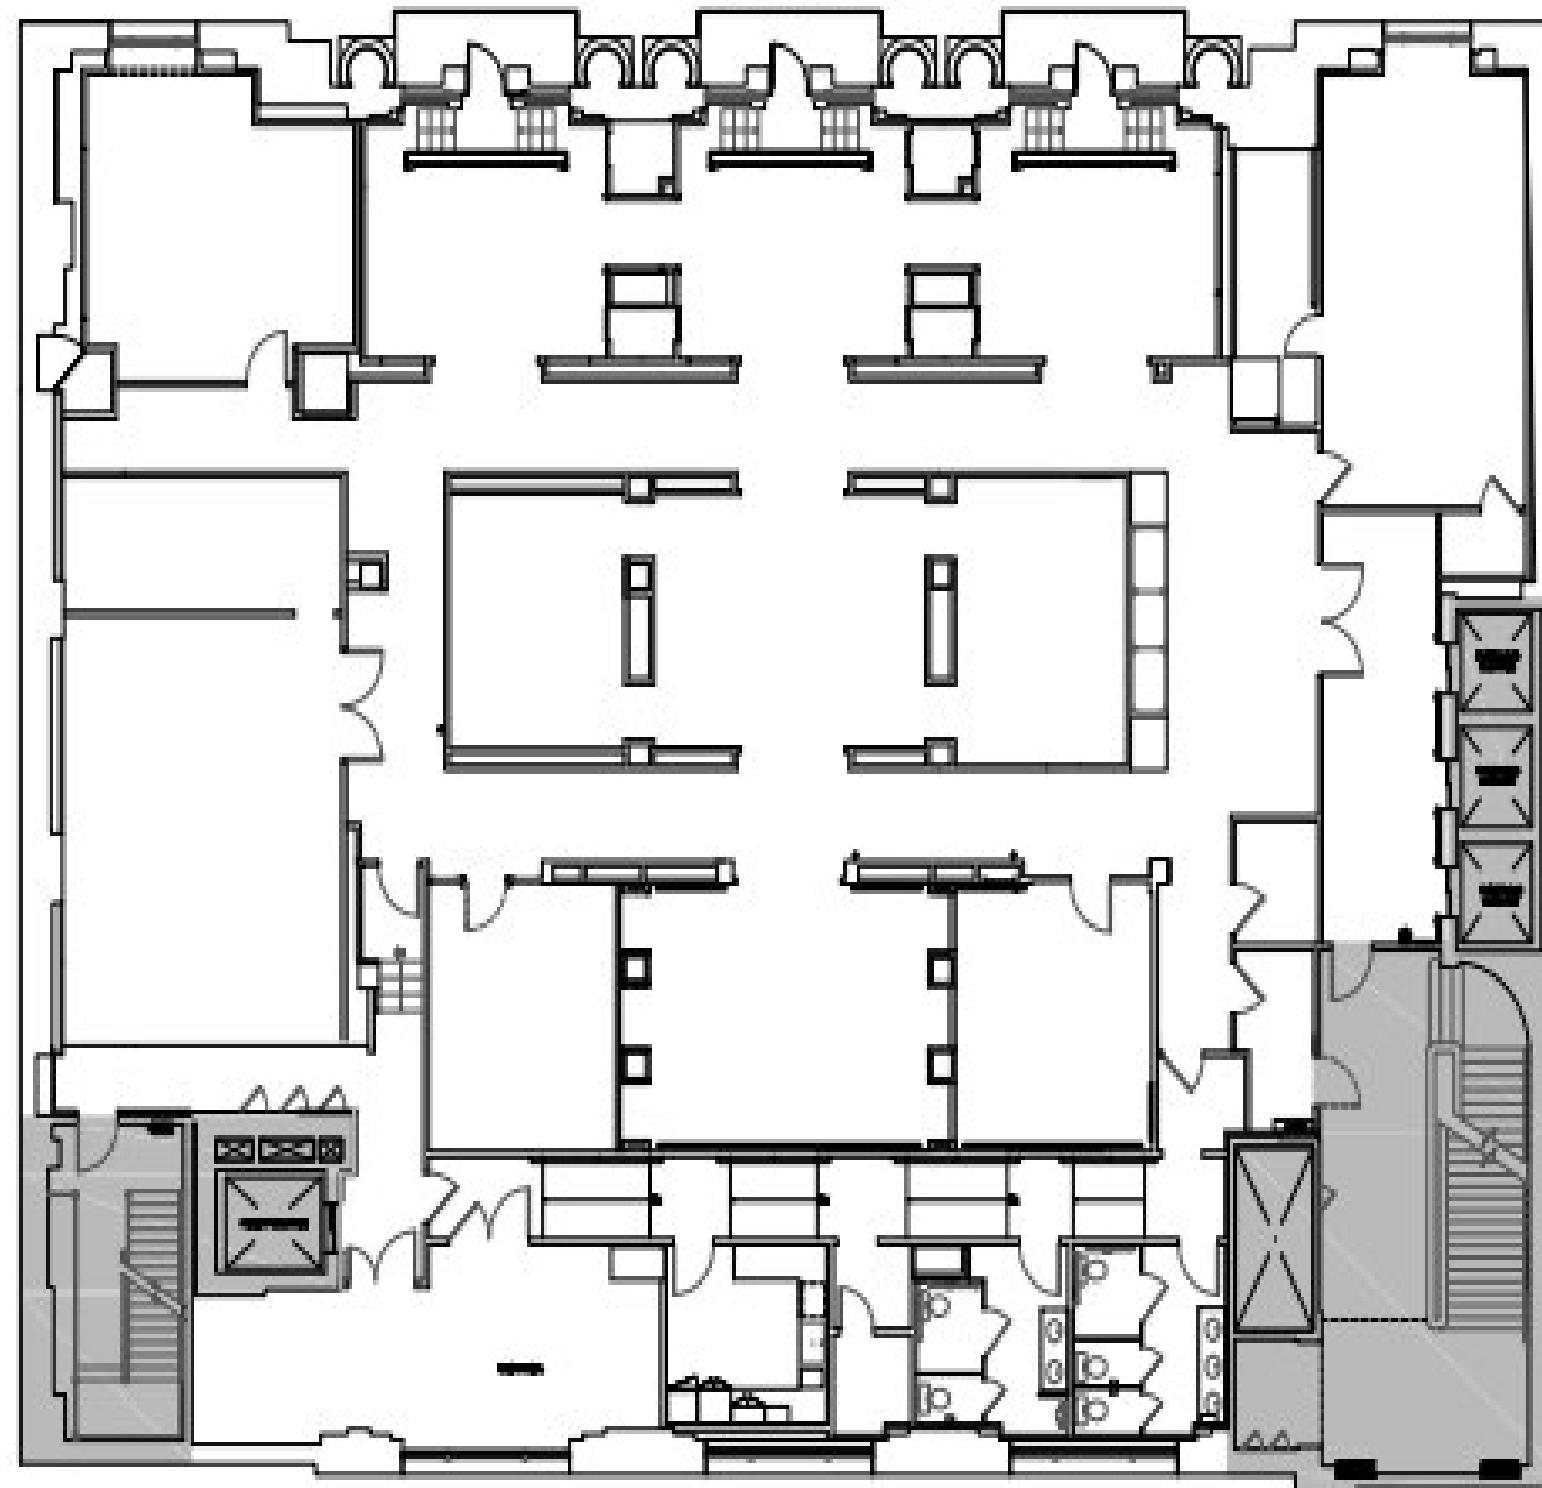

THIRD FLOOR PLAN

SCALING

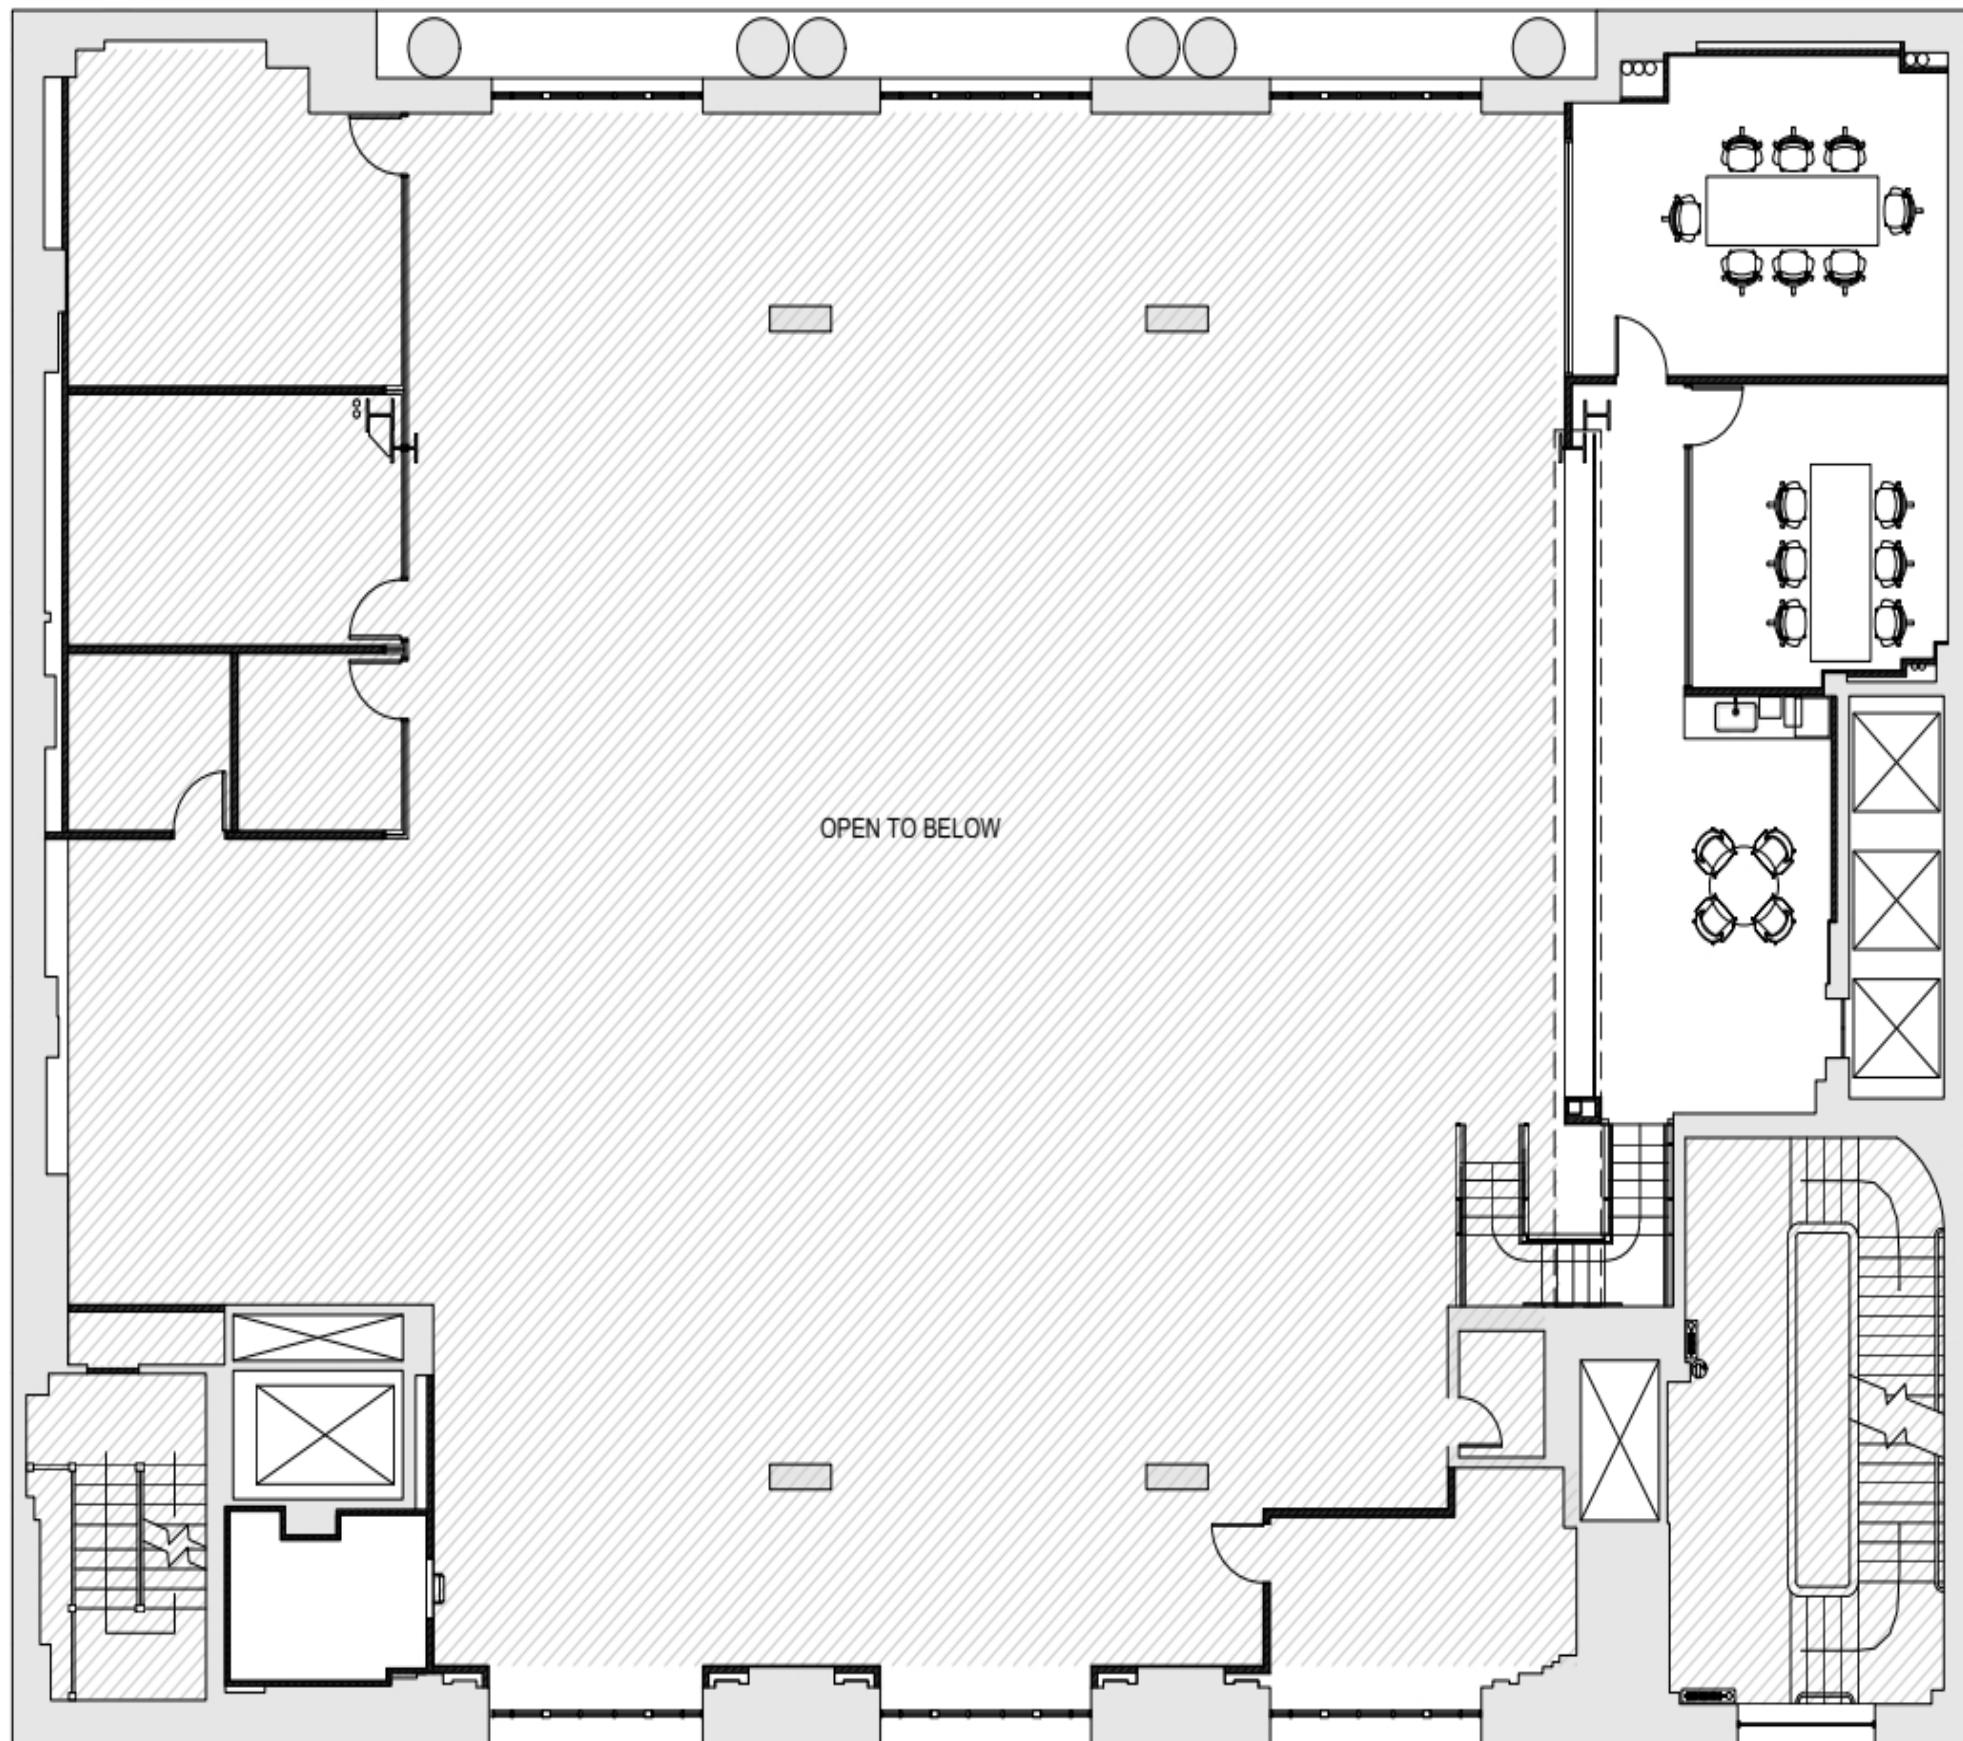

4th Floor Mezzanine Plan

September 22, 2022

Scale: 3/32" = 1'-0"

B