


EAST 59TH STREET

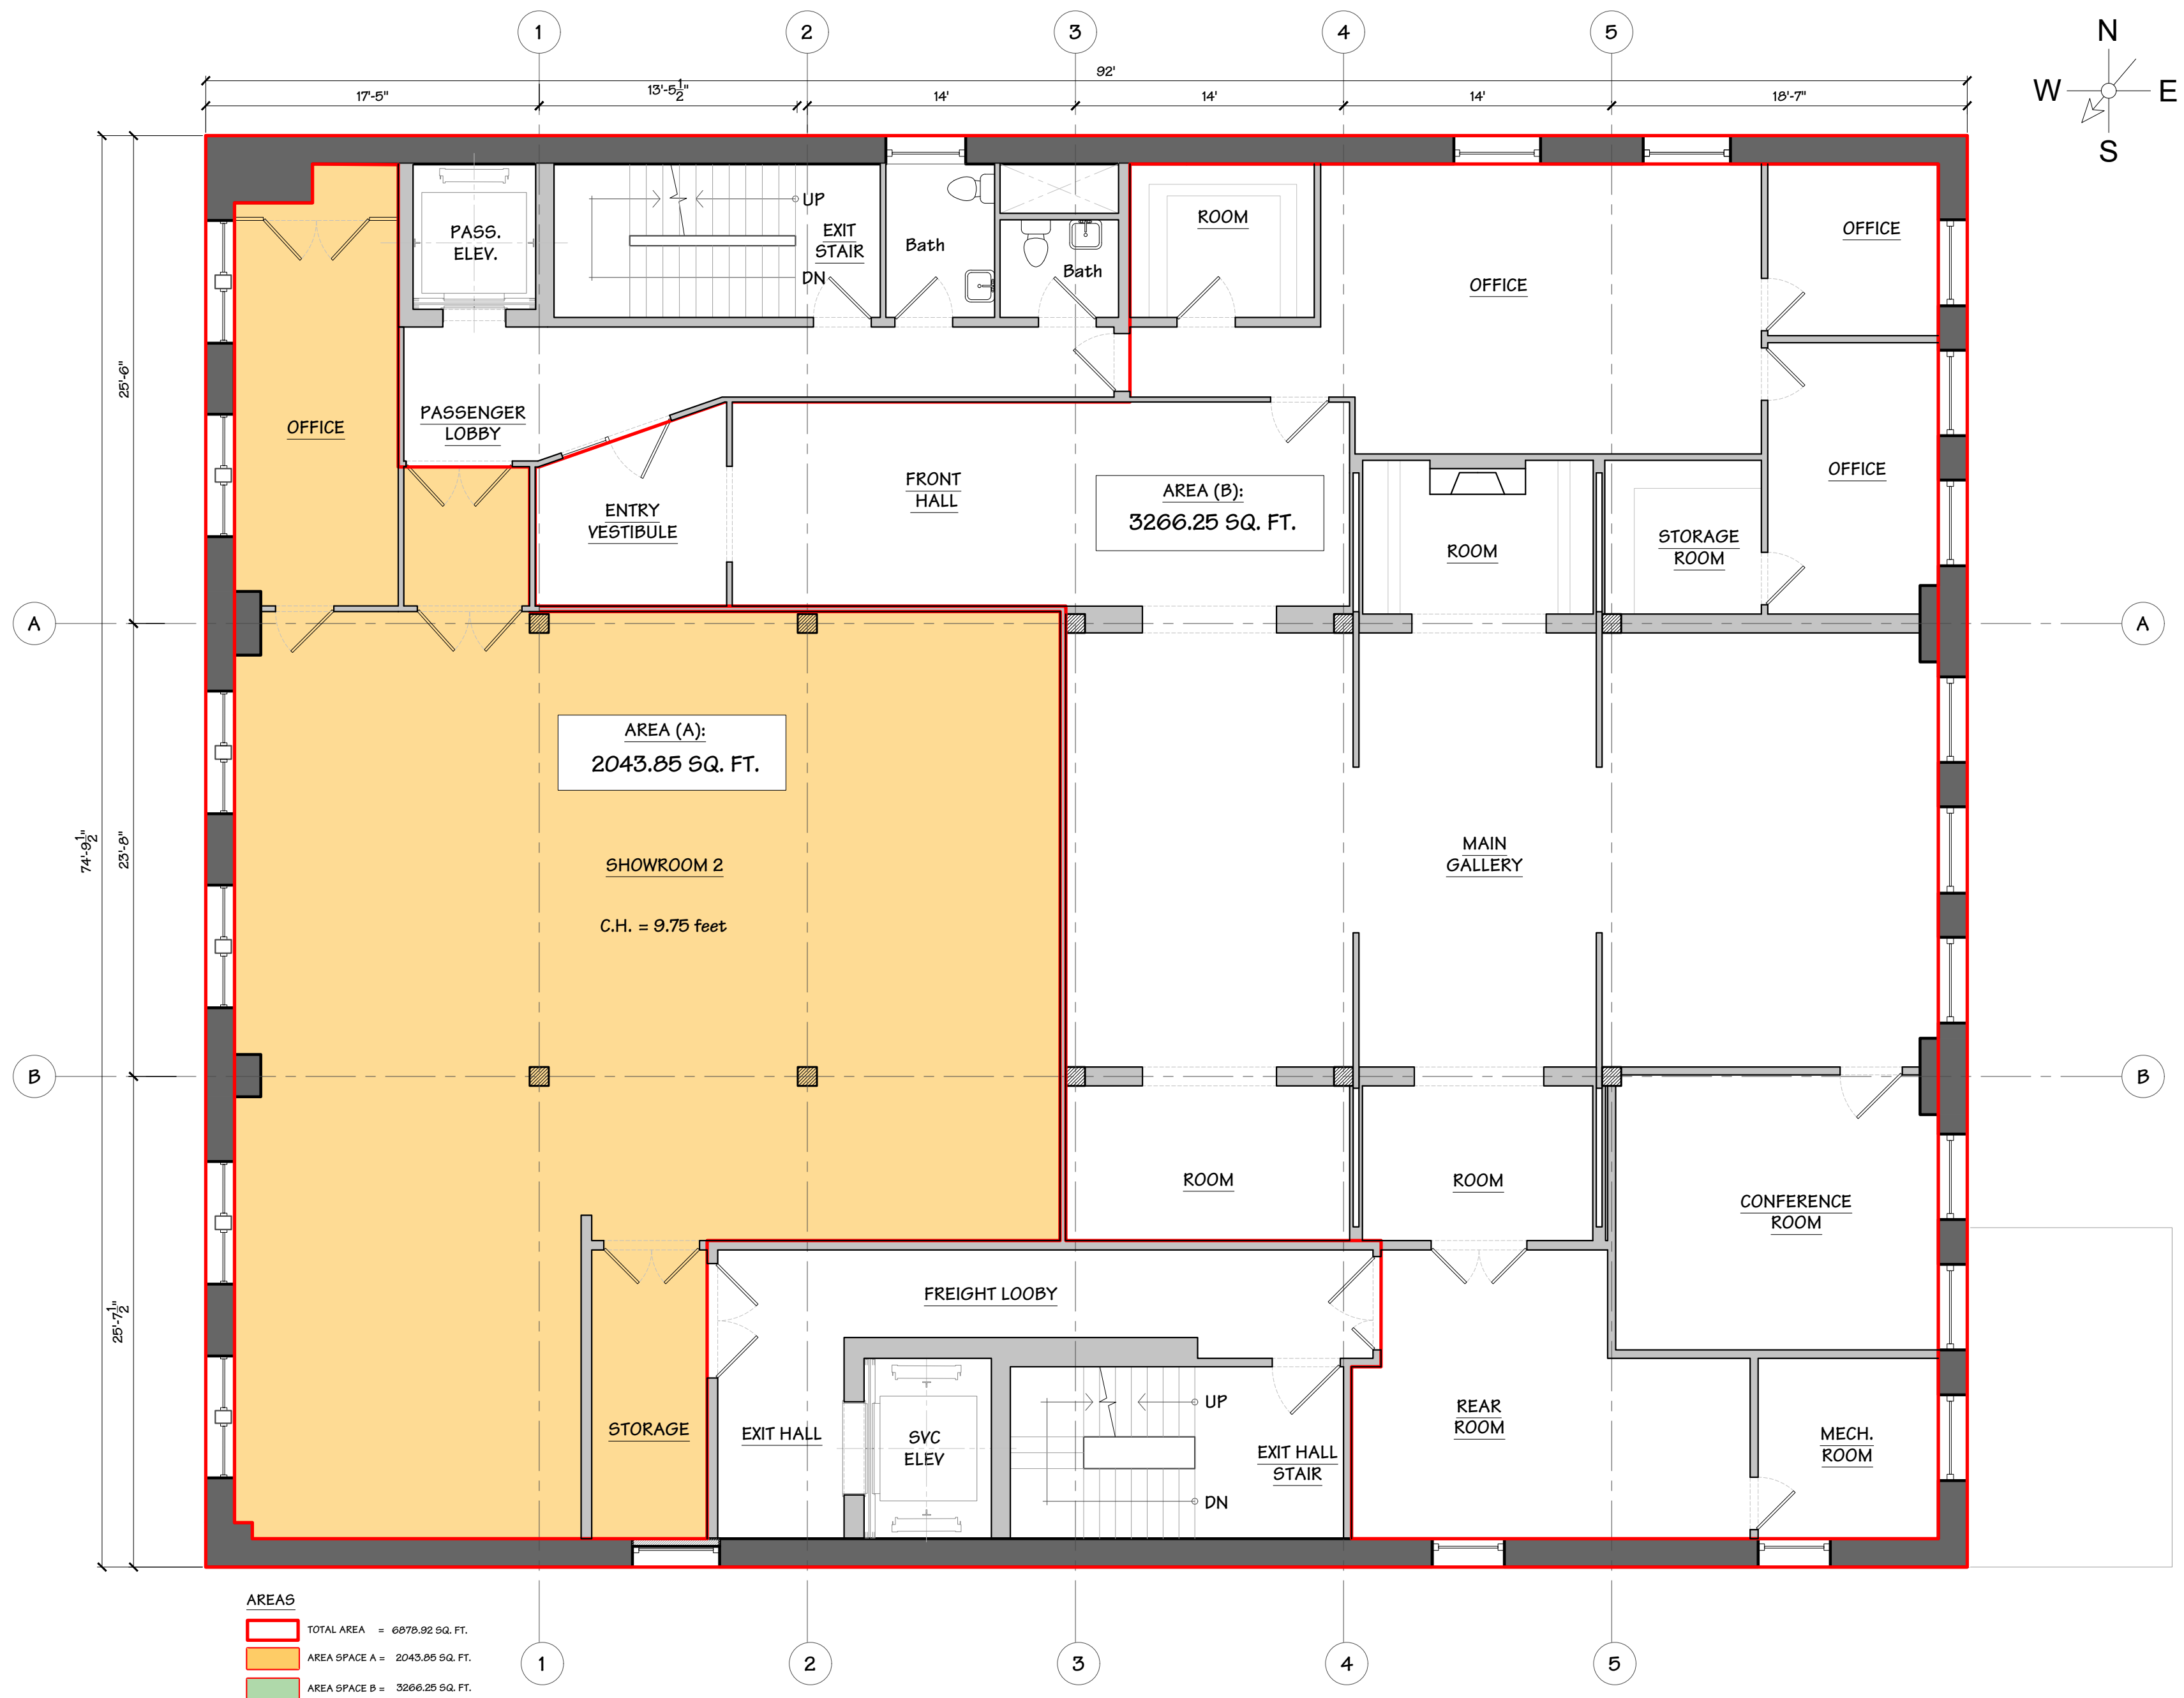

232 East 59th Street.
New York, 10022.

5TH FLOOR PLAN

DATE: 09-26-21

SCALE: 5/32" = 1'-0"

7

10