


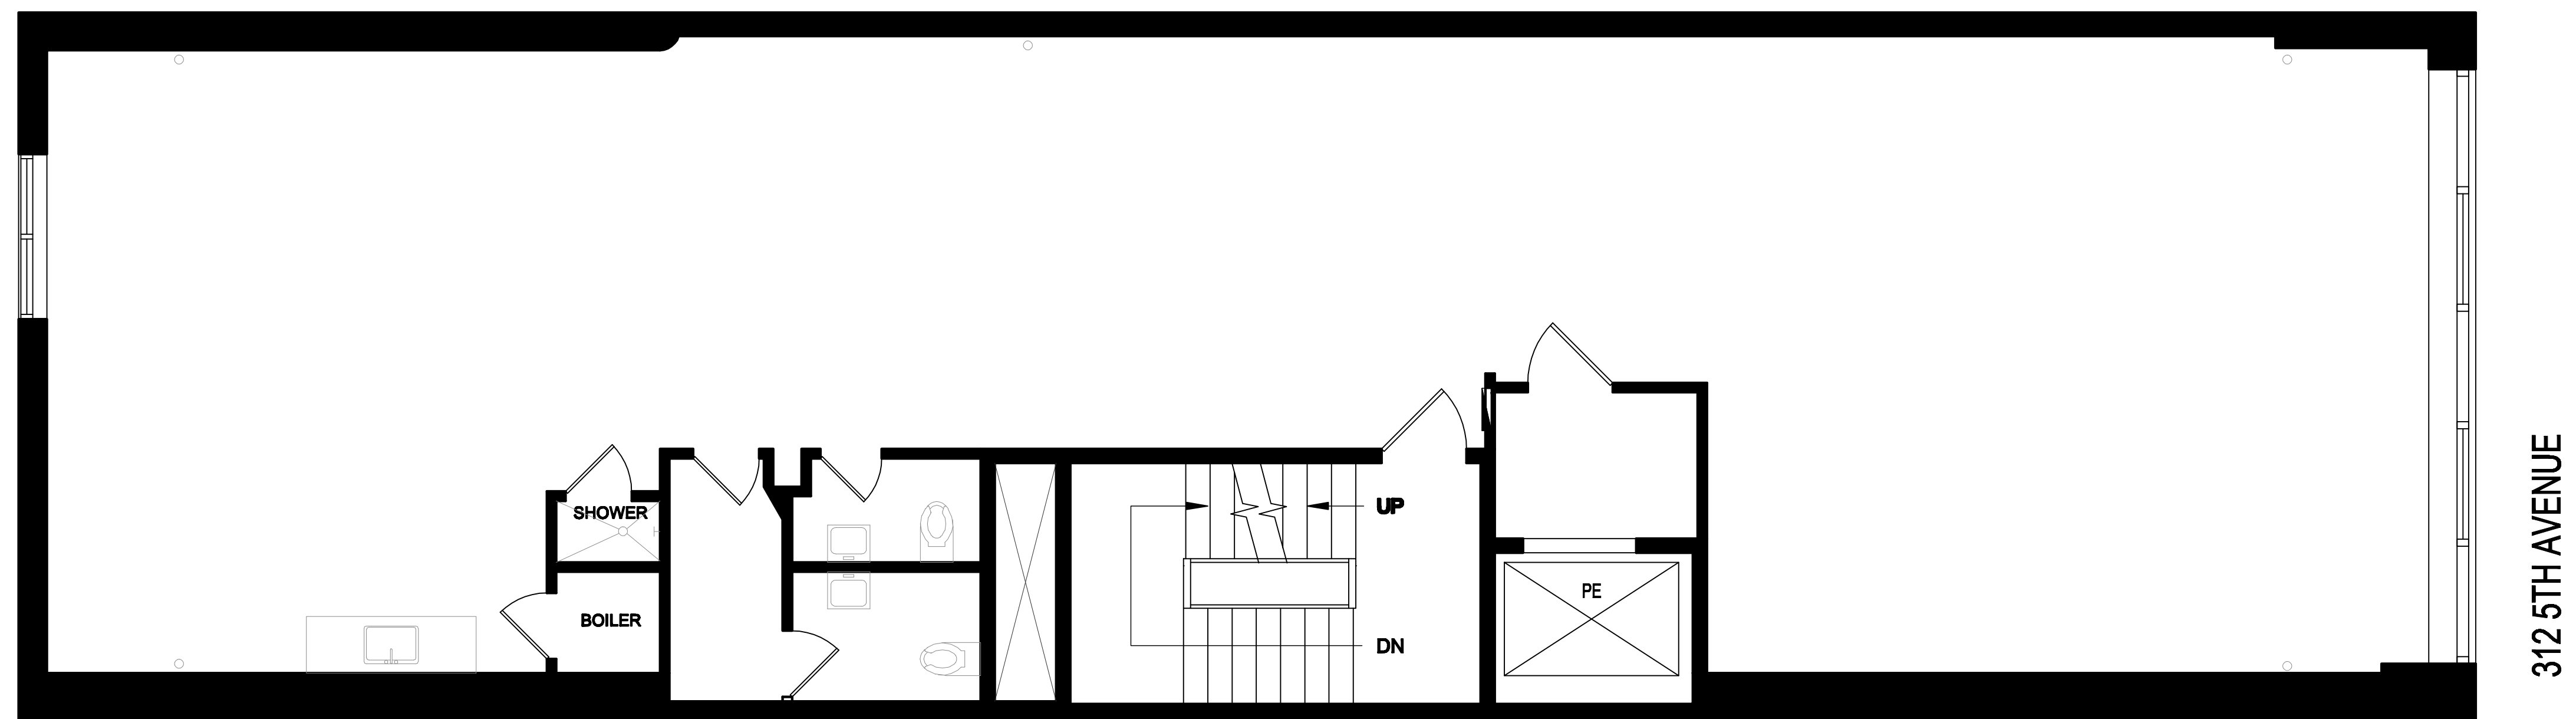

A 5TH FLOOR PLAN
312 5TH AVENUE

Scale: 1/4"=1'-0"

