




EAST 27TH STREET

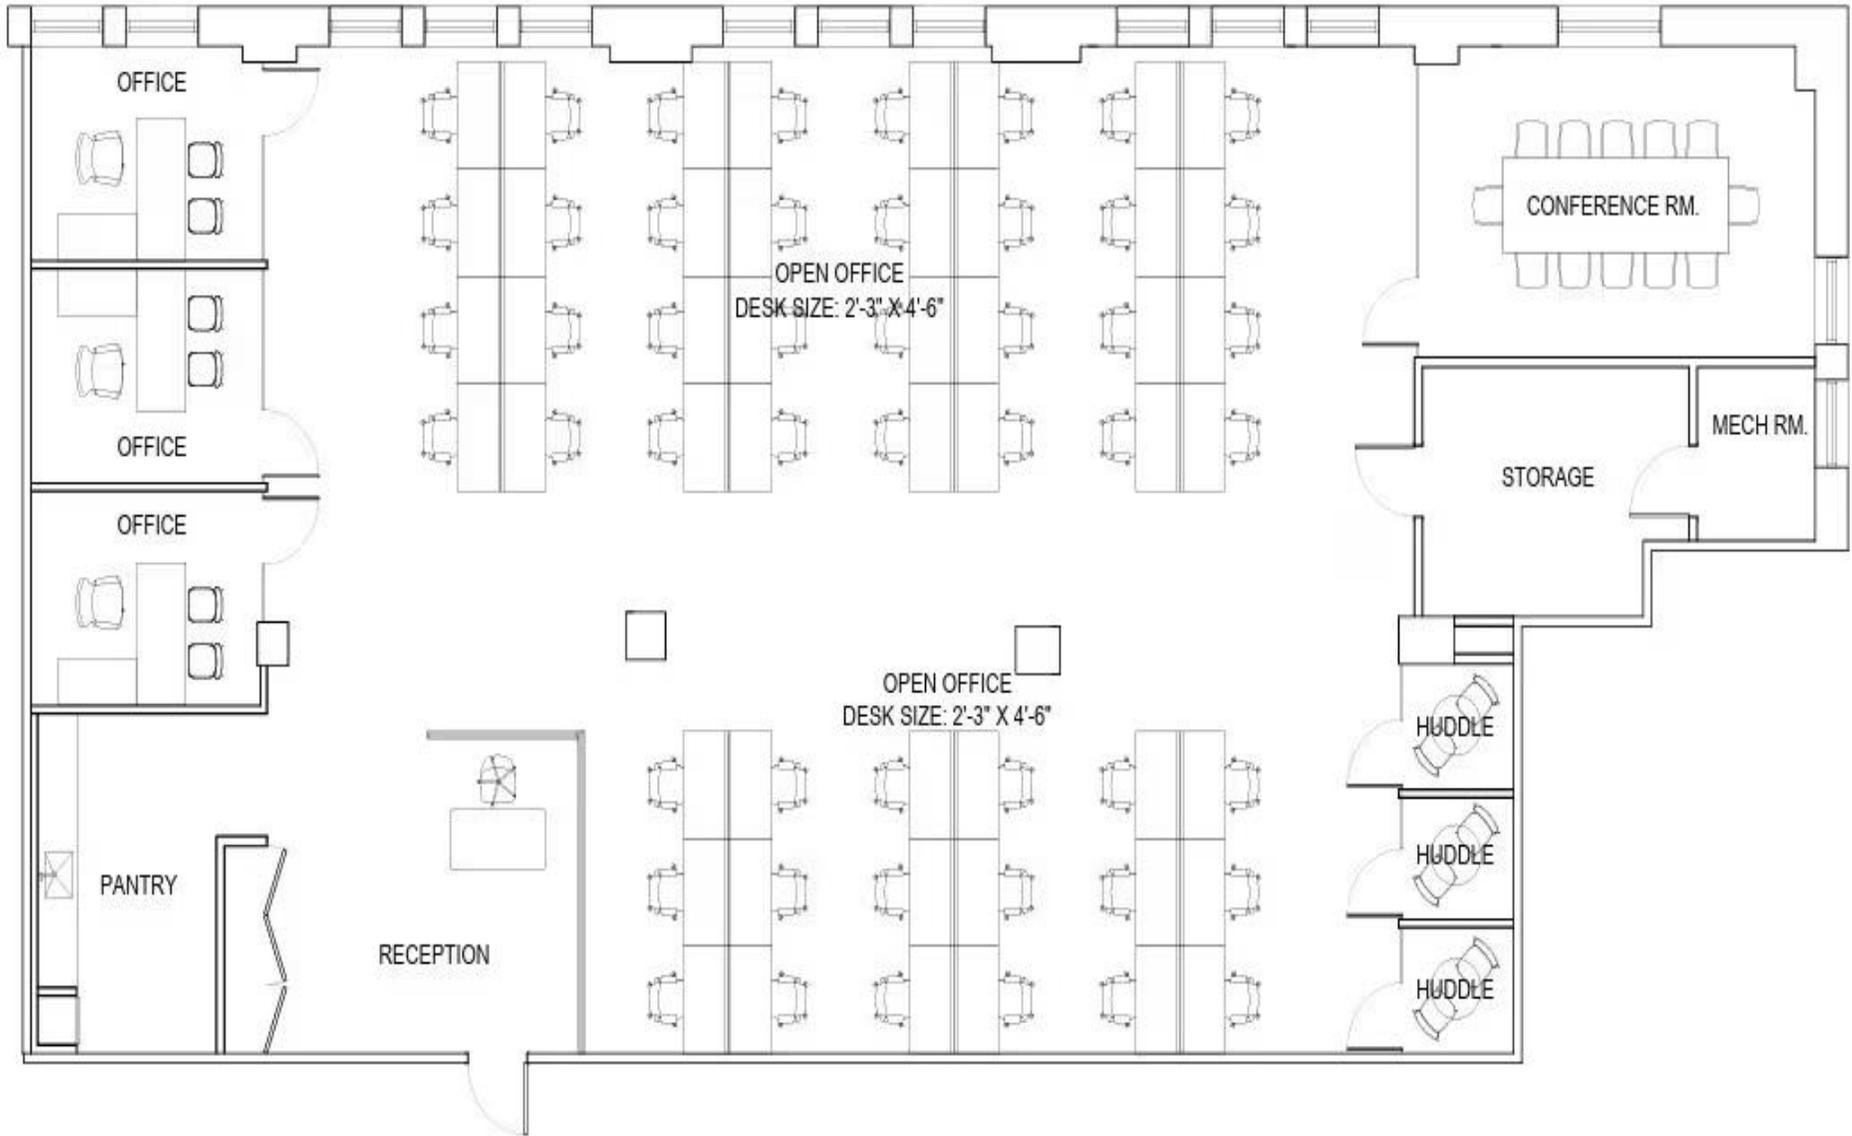

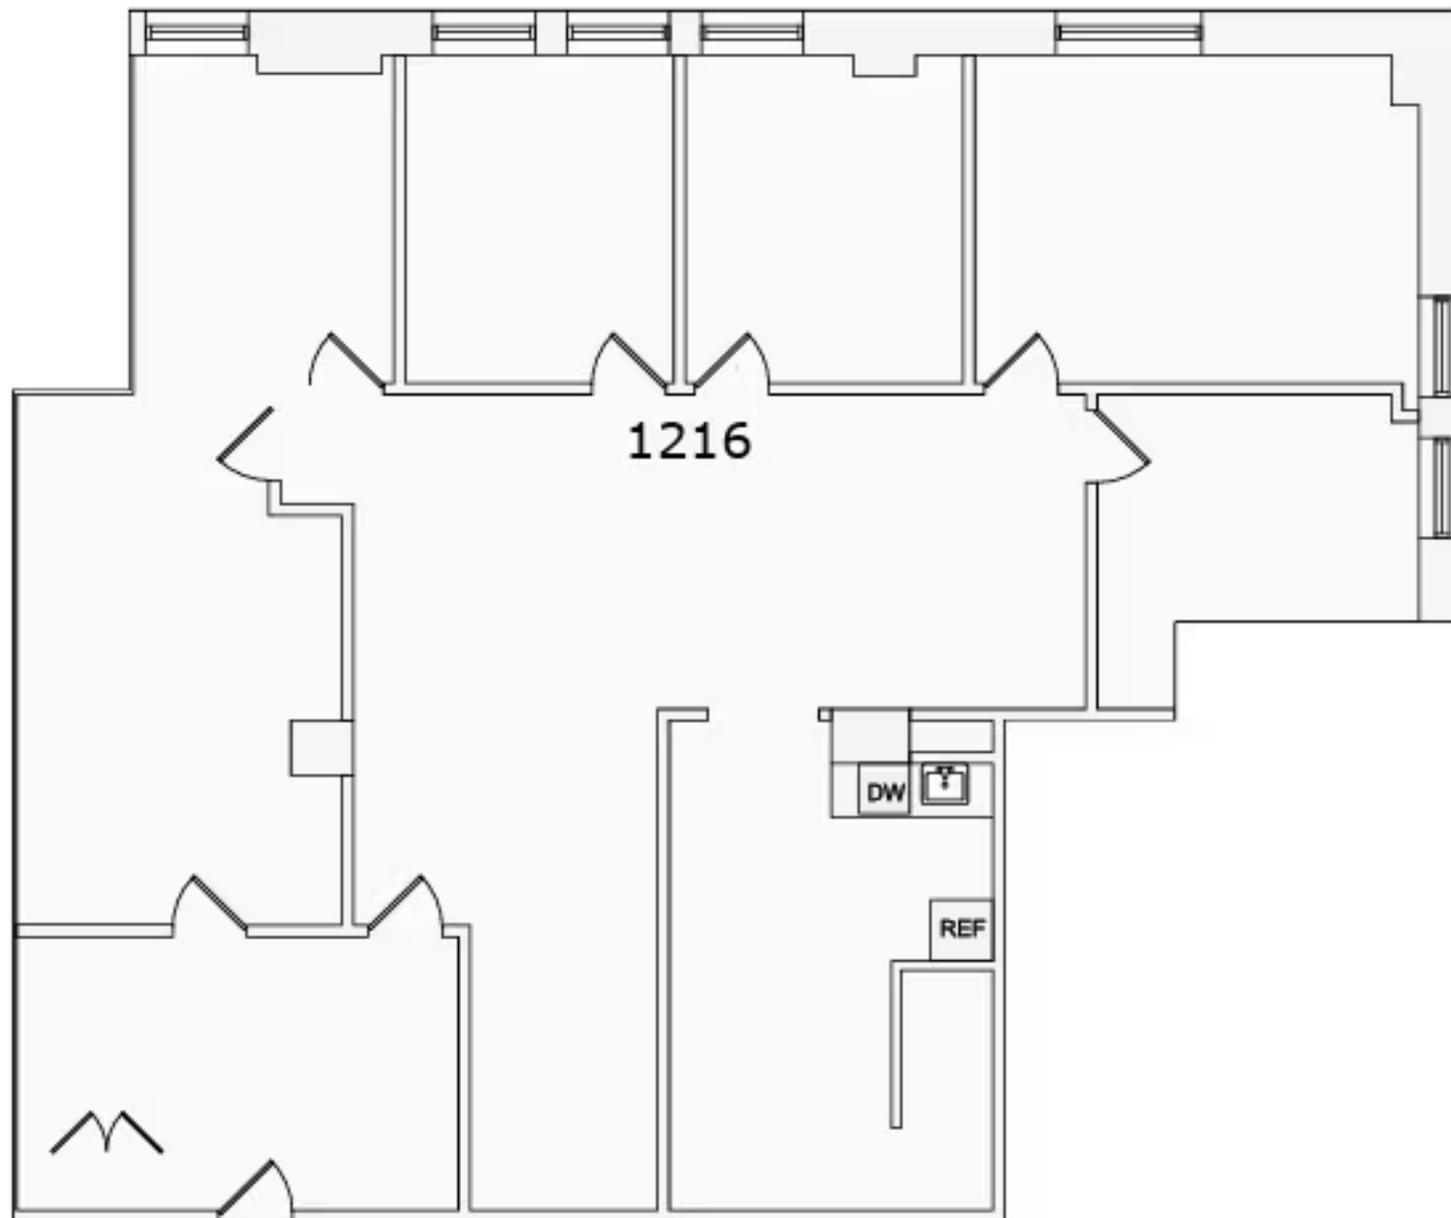

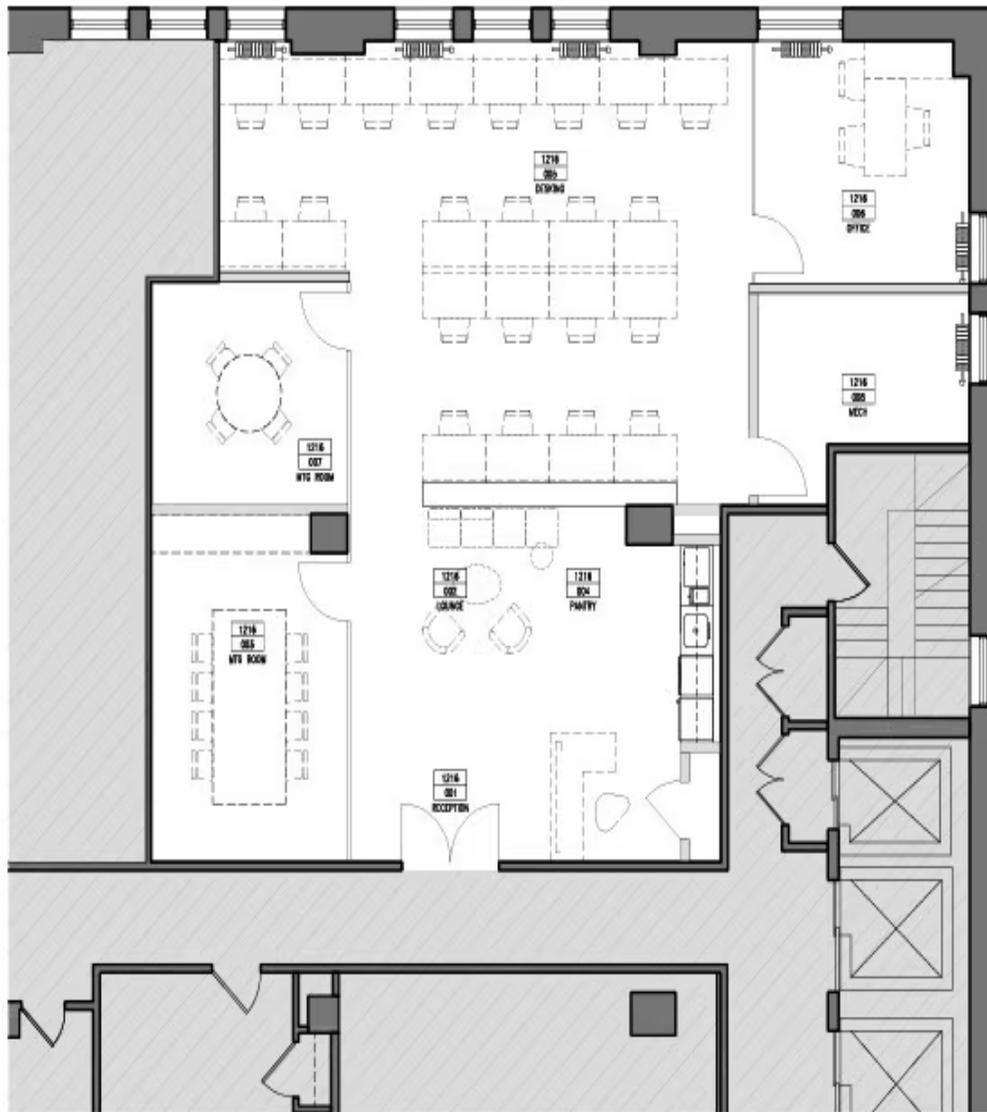

381 PARK AVENUE SOUTH

SUITE 1214 FLOOR PLAN
SCALE: 1/8" = 1'-0" _1
DATE: 1/8/2026

