


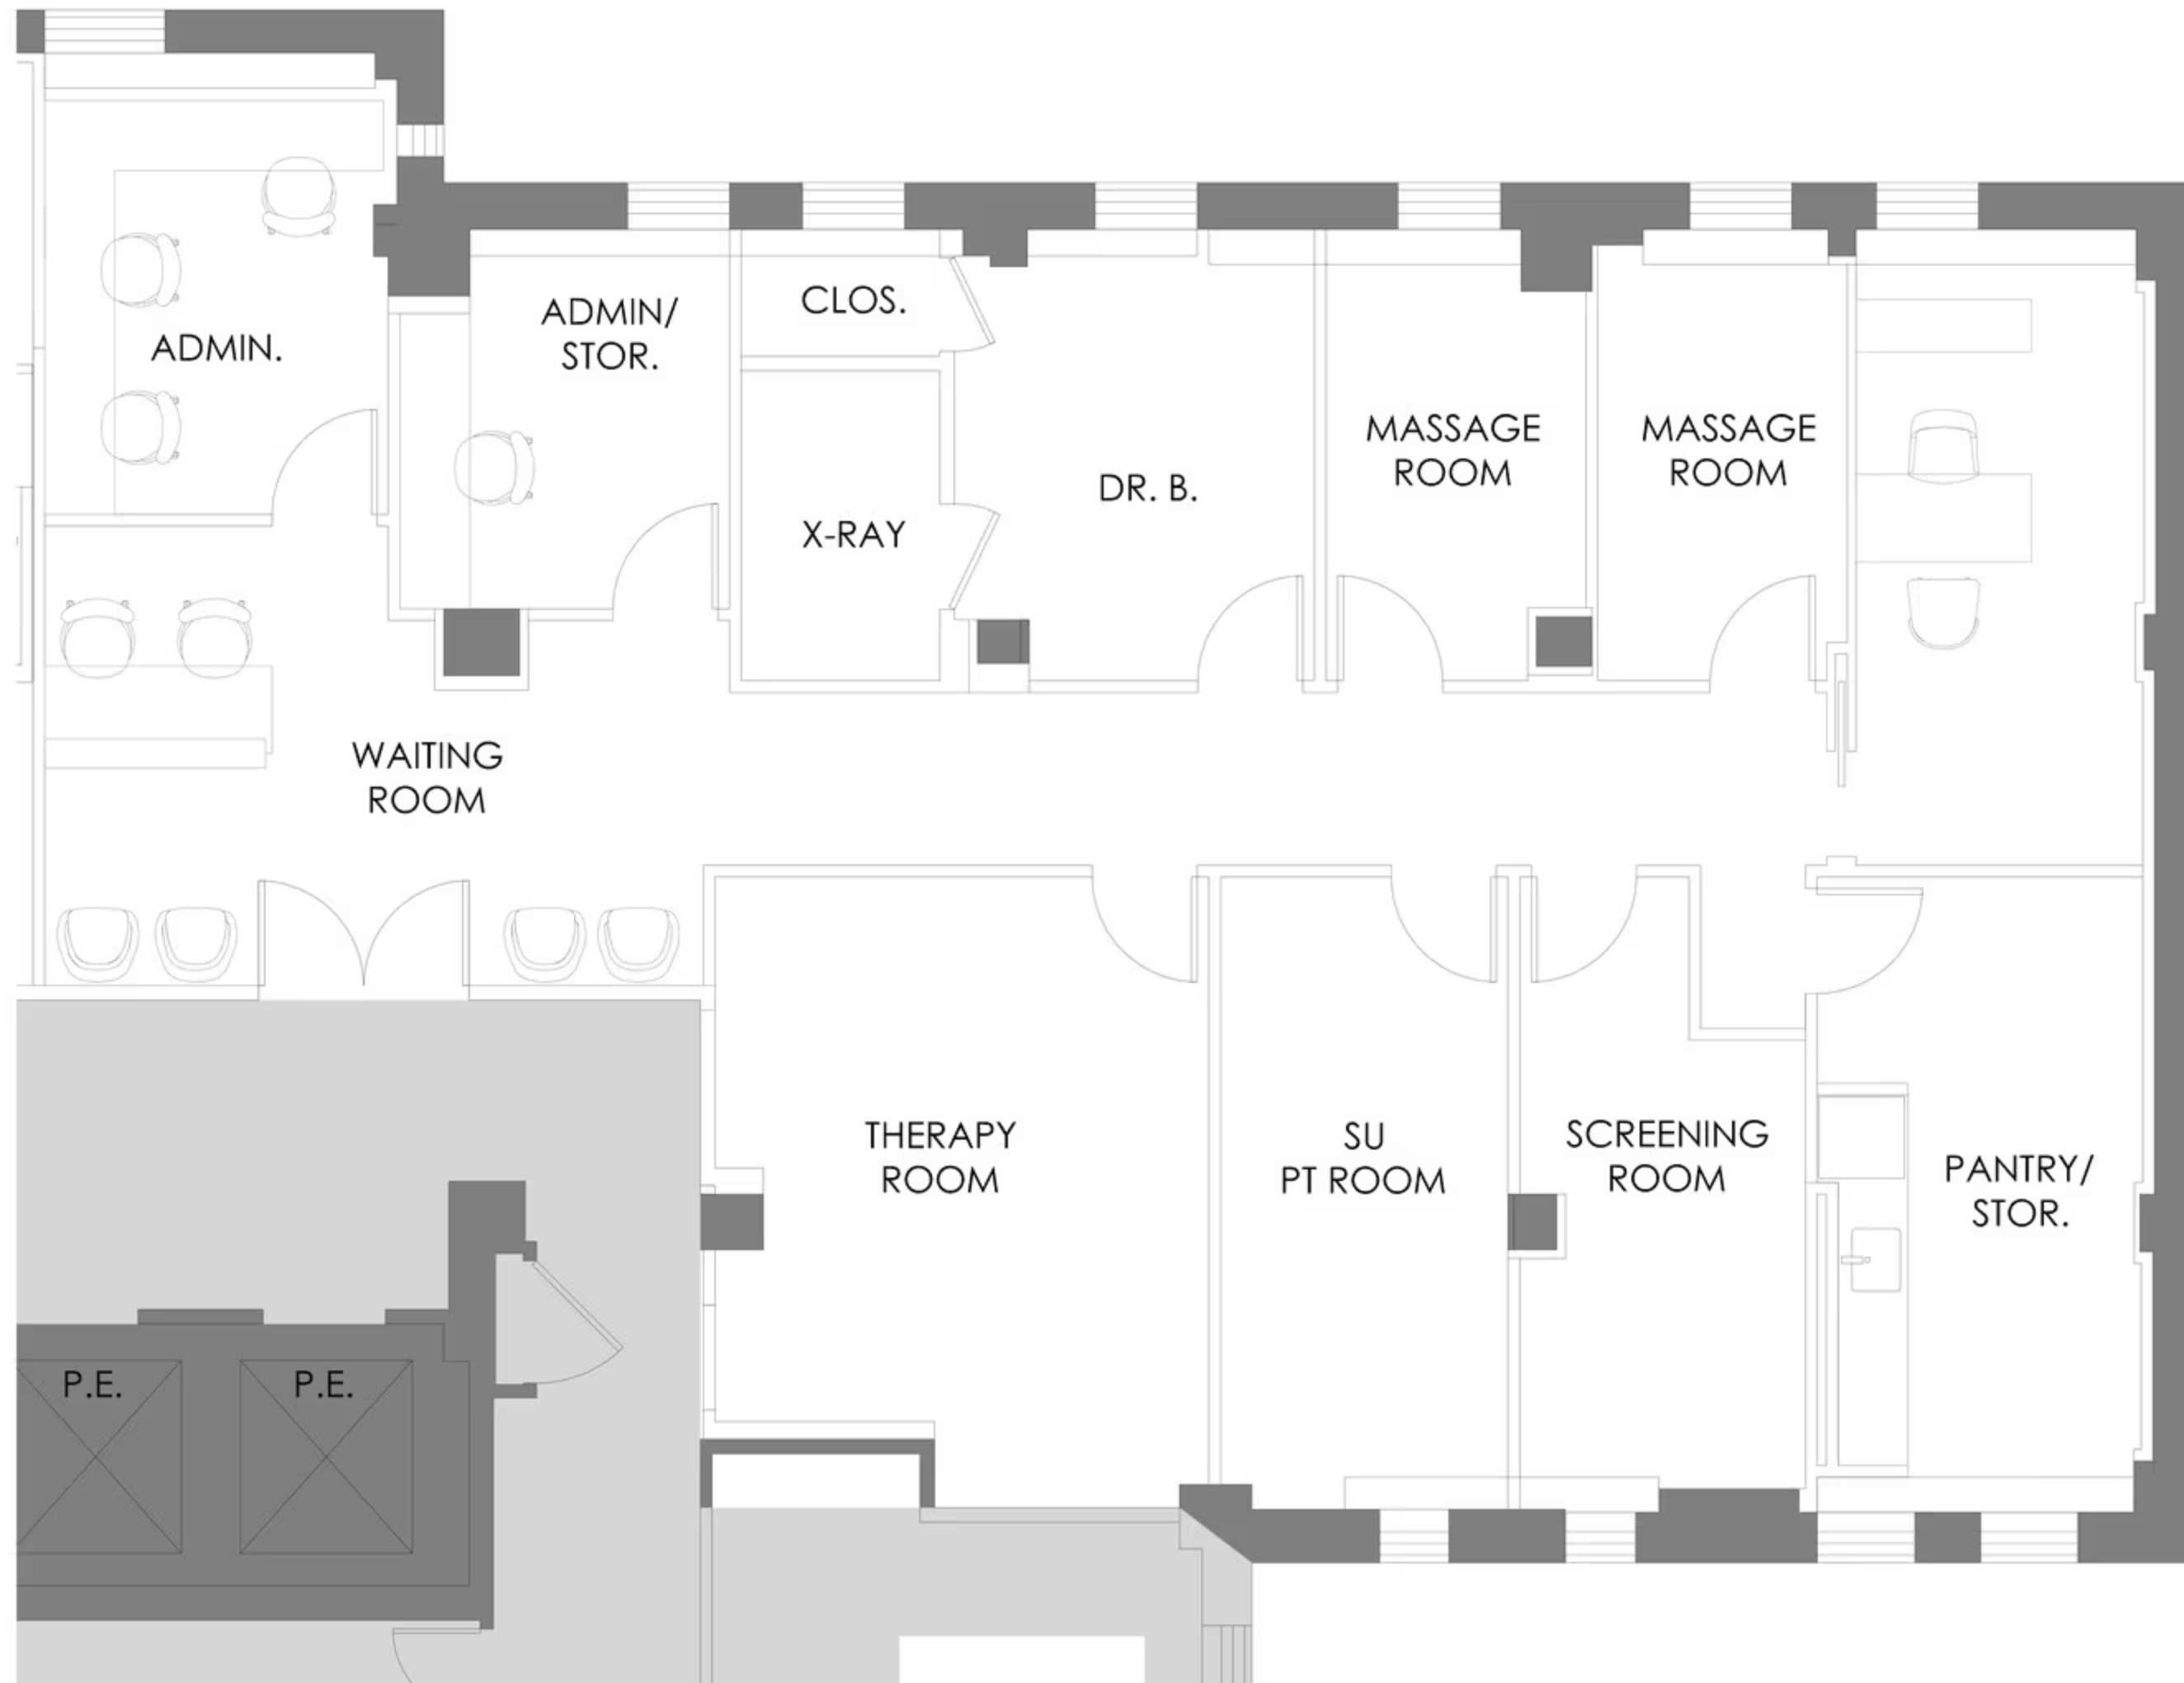

-- ALL DIMENSIONS AND CONDITIONS ARE --
APPROXIMATE AND SUBJECT TO FIELD VERIFICATION

PROPOSED FLOOR PLAN 9TH FLOOR		545 FIFTH AVENUE NEW YORK, NEW YORK	
DATE:	DECEMBER 2, 2025		
DWG. NO.:	SSK-01		