



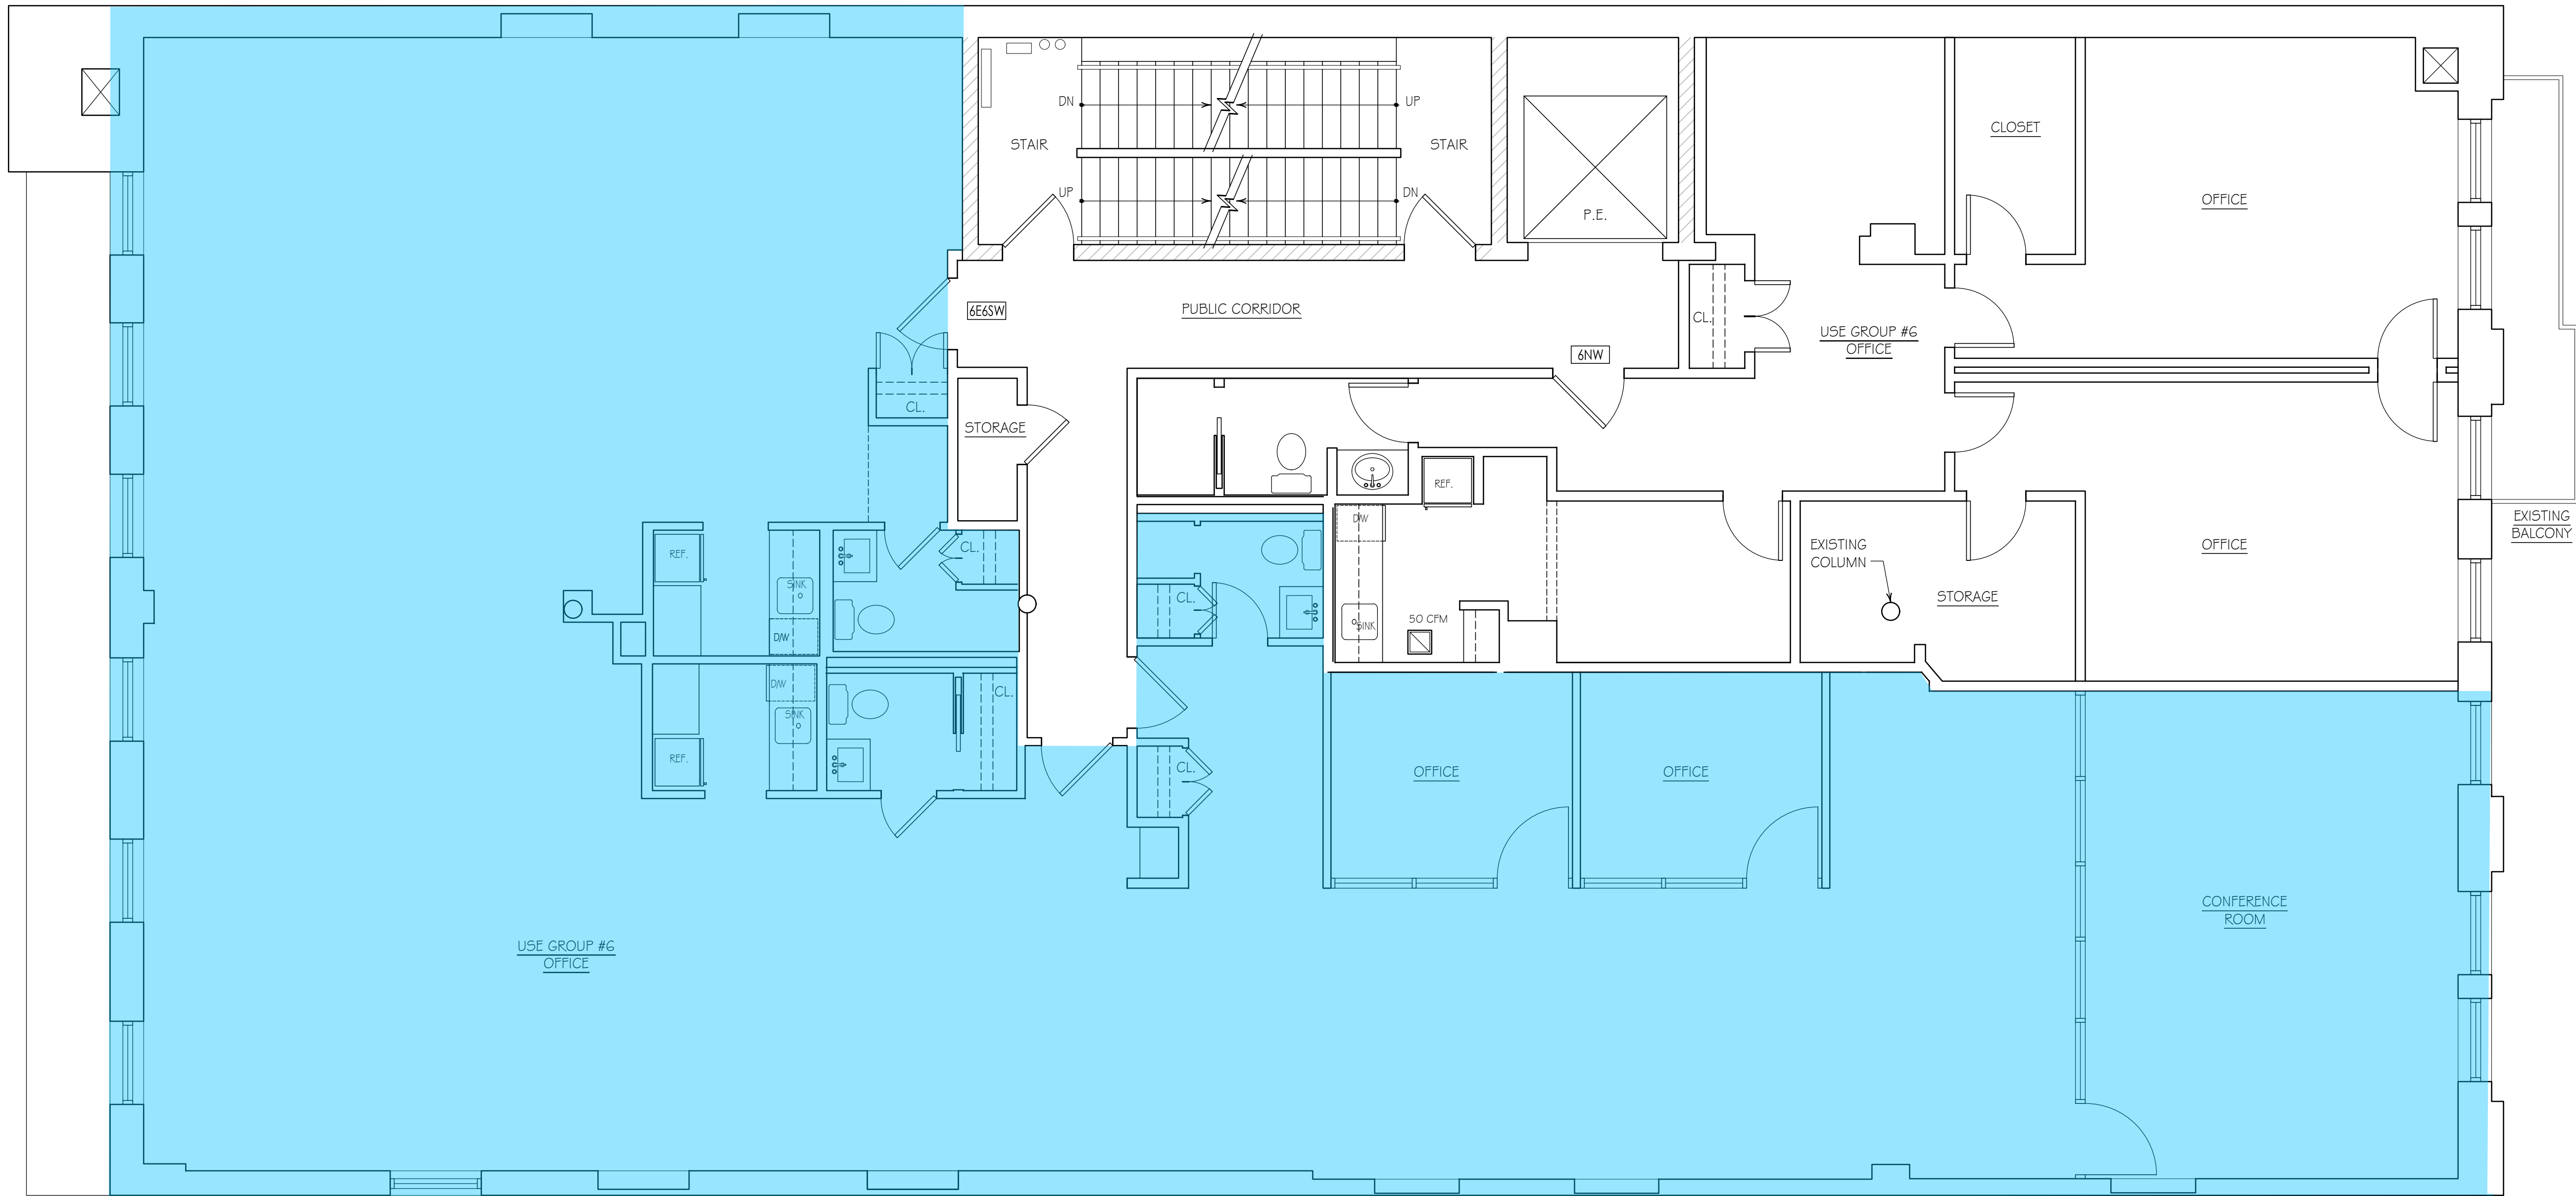

WEST 14TH STREET

1 6TH FLOOR PLAN
SK-2

DATE	REVISION	No
09.12.25	ISSUED FOR REVIEW	

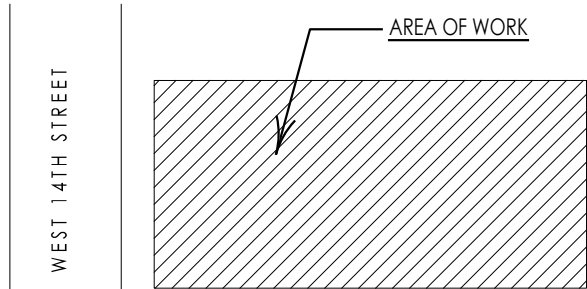

KEY PLAN
N.T.S.



420 WEST 14TH STREET
NEW YORK, NEW YORK 10014
BLOCK: 64G; LOT: 30
ZONING: M1-5; MAP 8B

6TH FLOOR PLAN
UNIT 6E|6SW
OPTION

PROJECT:
SCALE: 1/4" = 1'-0"
DATE: 09.12.25
DWG. NO.:
SHEET:

SK-2