


MADISON AVENUE



EAST 55TH STREET

OFFICE SPACE AREAS	PROVIDED
RECEPTION	1
PAINTRY	1
BREAKOUT	1
C-SUITE	1
OFFICE	7
CONFERENCE ROOM (12x)	1
WORKSTATION	2
COPY/PRINT	1

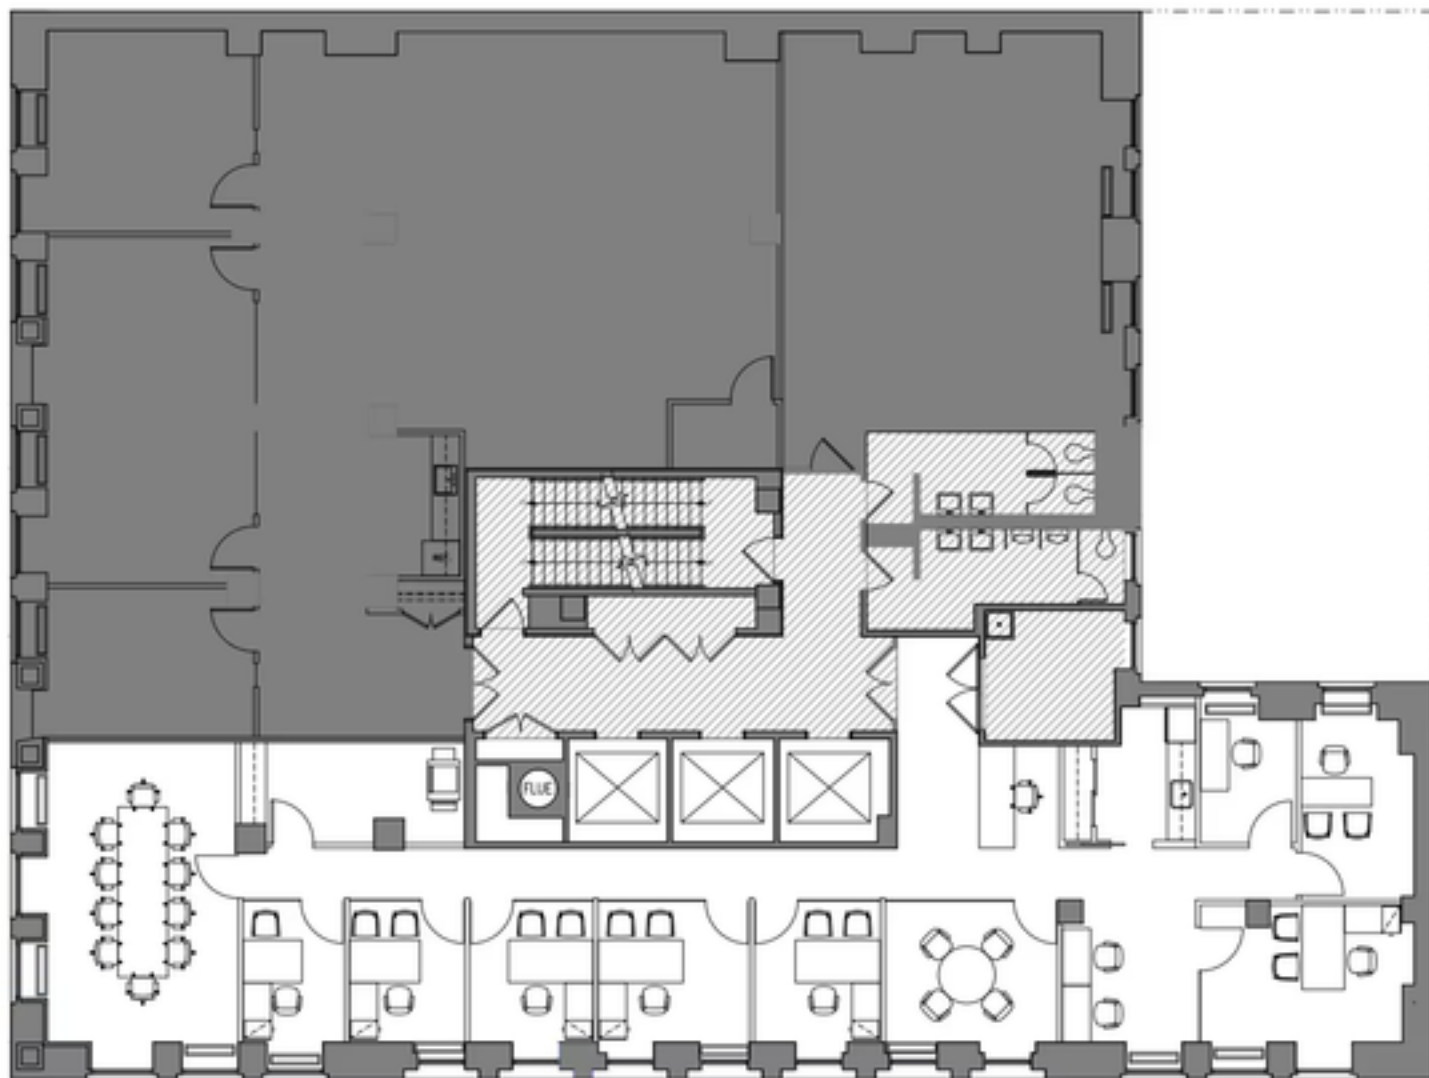

1 4TH FLOOR PLAN
1/8" = 1'-0"

ALL WORK REPRESENTED ON THIS DRAWING WAS
PREPARED BY THE ARCHITECT OR HIS
EMPLOYEES OR SUBCONTRACTORS AND IS
THE PROPERTY OF THE ARCHITECT. IT IS TO BE
USED ONLY FOR THE PROJECT AND SITE SPECIFIC
FOR WHICH IT WAS PREPARED. IT IS NOT TO BE
REPRODUCED OR TRANSMITTED IN ANY FORM OR
BY ANY MEANS, ELECTRONIC OR MECHANICAL,
INCLUDING PHOTOCOPYING, RECORDING, OR BY
ANY INFORMATION STORAGE AND RETRIEVAL
SYSTEM, WITHOUT THE WRITTEN CONSENT OF
THE ARCHITECT.

Project
551 MADISON AVE.
NEW YORK, NY 10022

No.	Description	Date
1	Revisions	

Project No. 2020011.02
Scale: AS SHOWN
Date: 6.25.20
Drawn: J.L. AP.

Sheet Title:
4TH FLOOR PLAN

Drawing No.

A-104.00