


FIFTH AVENUE

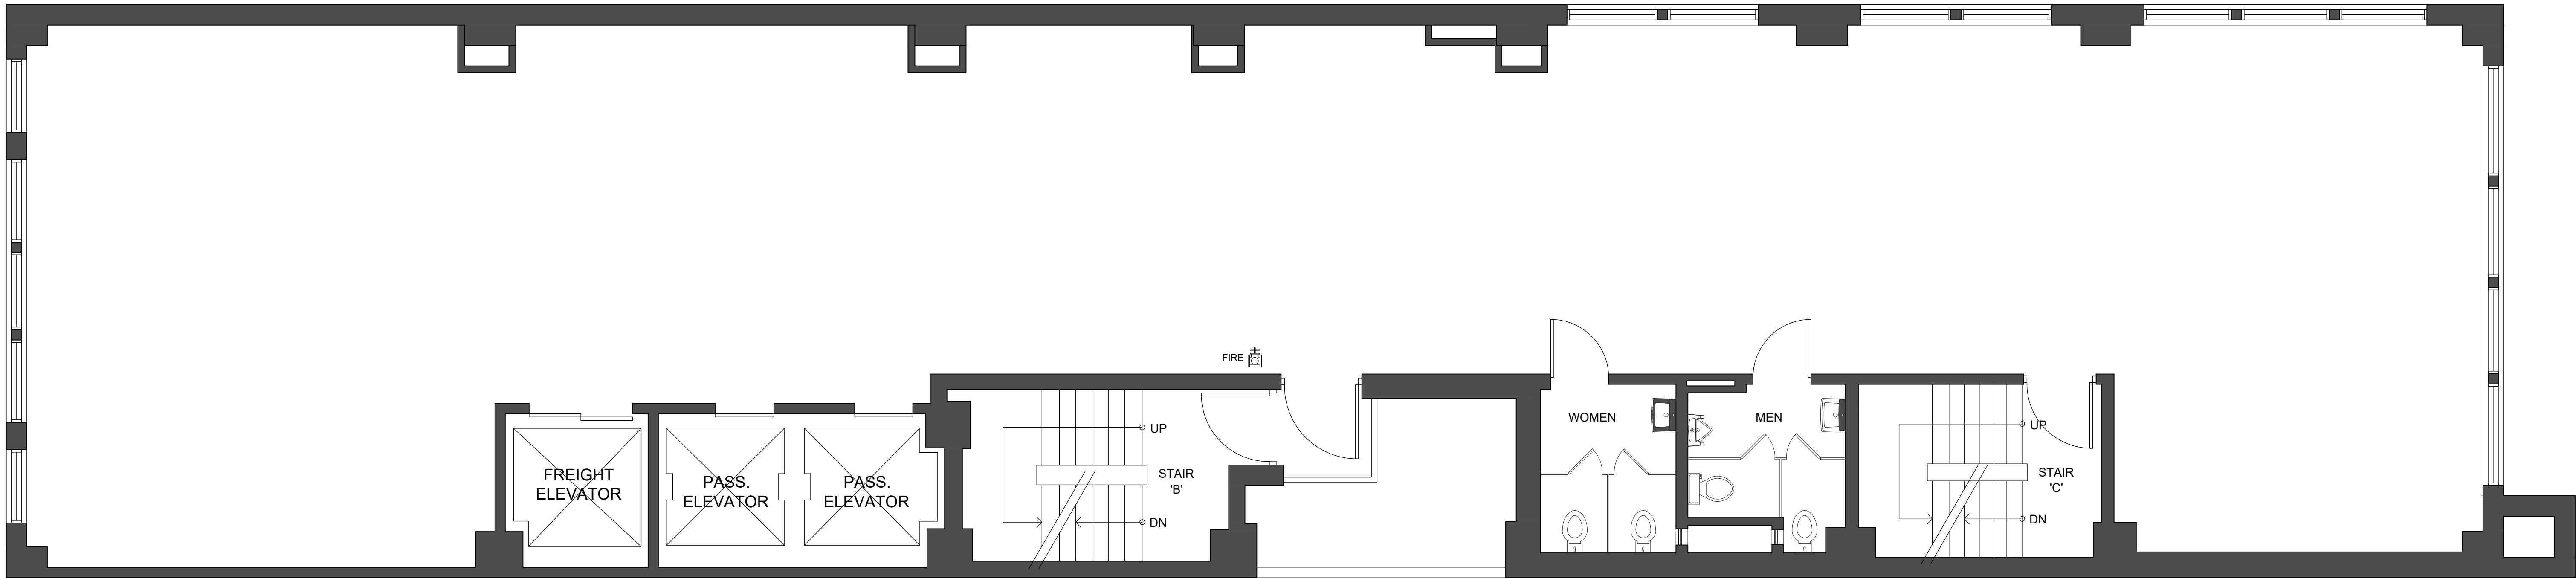

 **A** 4TH FLOOR PLAN
SCALE: 1/4"=1'-0"

SCALE: AS NOTED
PROJECT:
307 5TH AVENUE,
NEW YORK, NY 10016
DRAWING:
4TH FLOOR PLAN

DATE: JAN, 2025
DRAWING No:

CORE