


Sheet Title	
Floor Plan	
Date	8/27/2012
Scale	1/8" = 1'-0"
Drawn By	

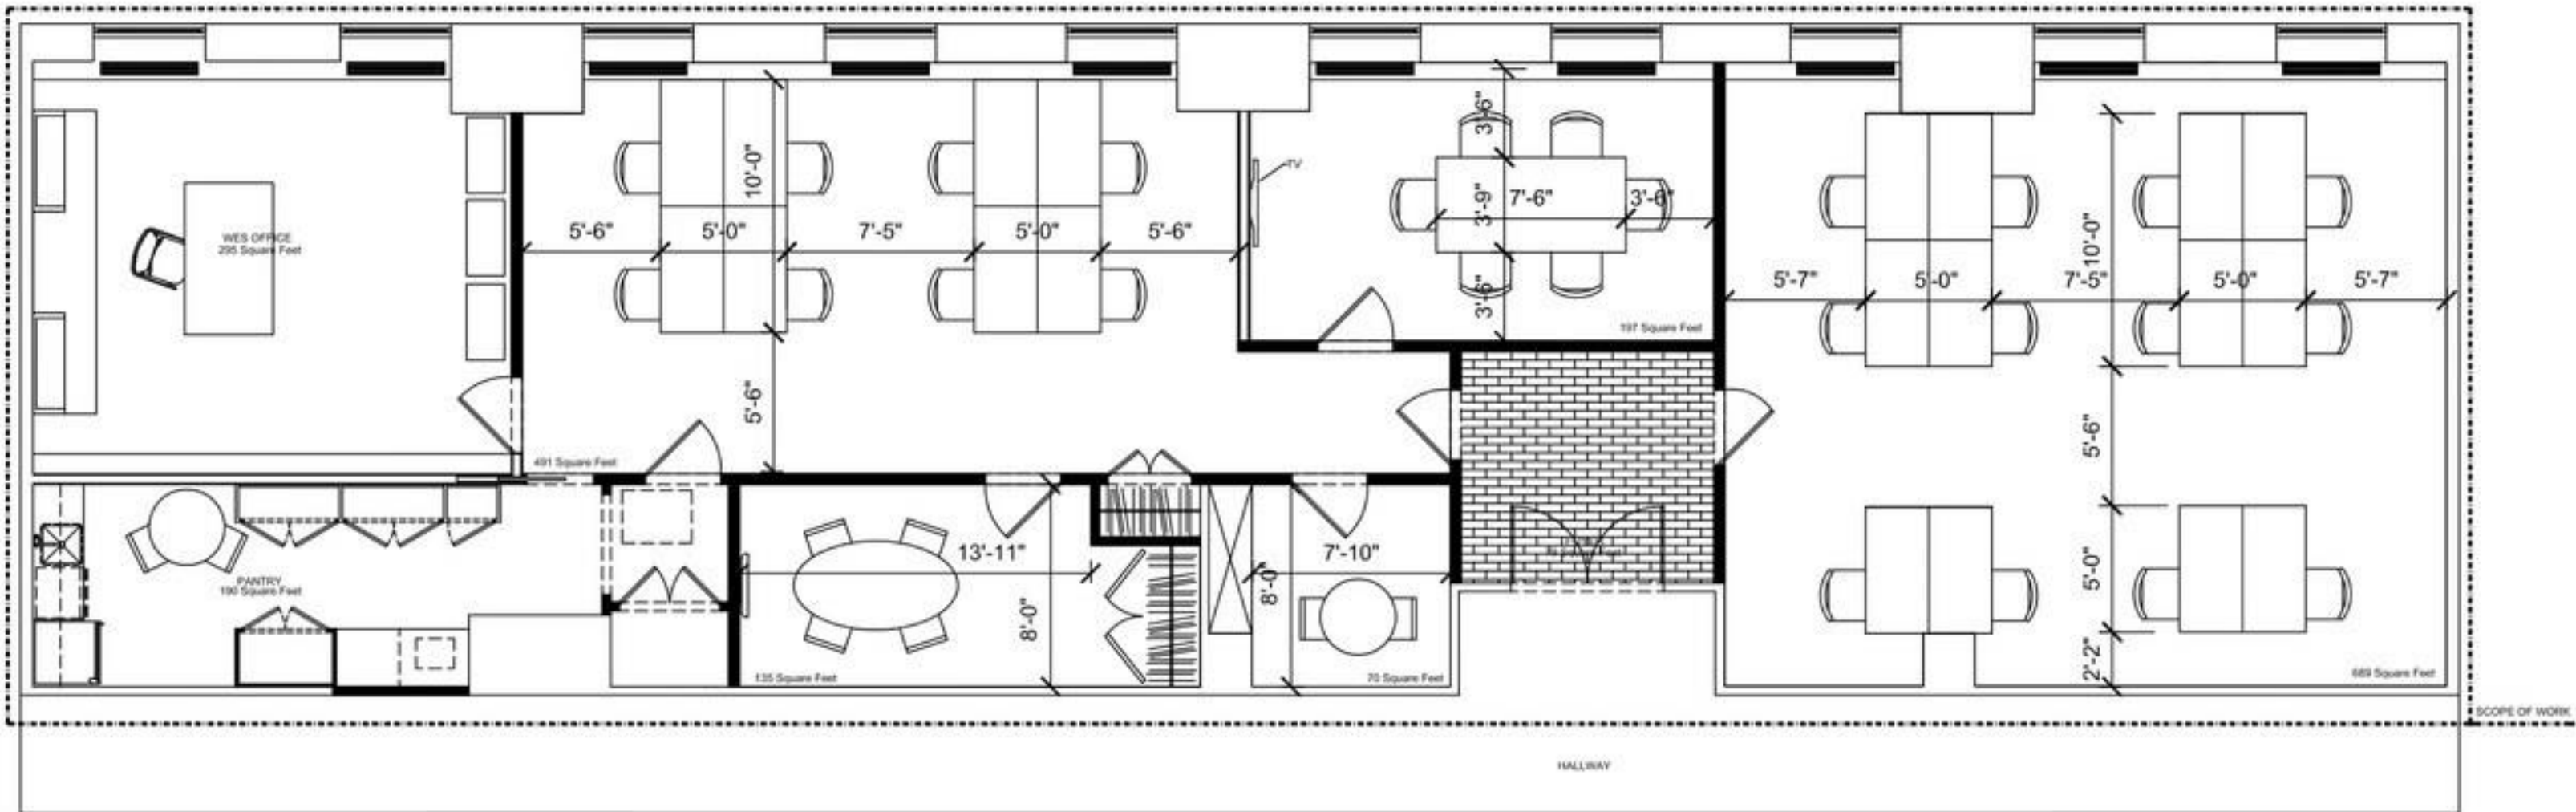

SCOPE OF WORK