


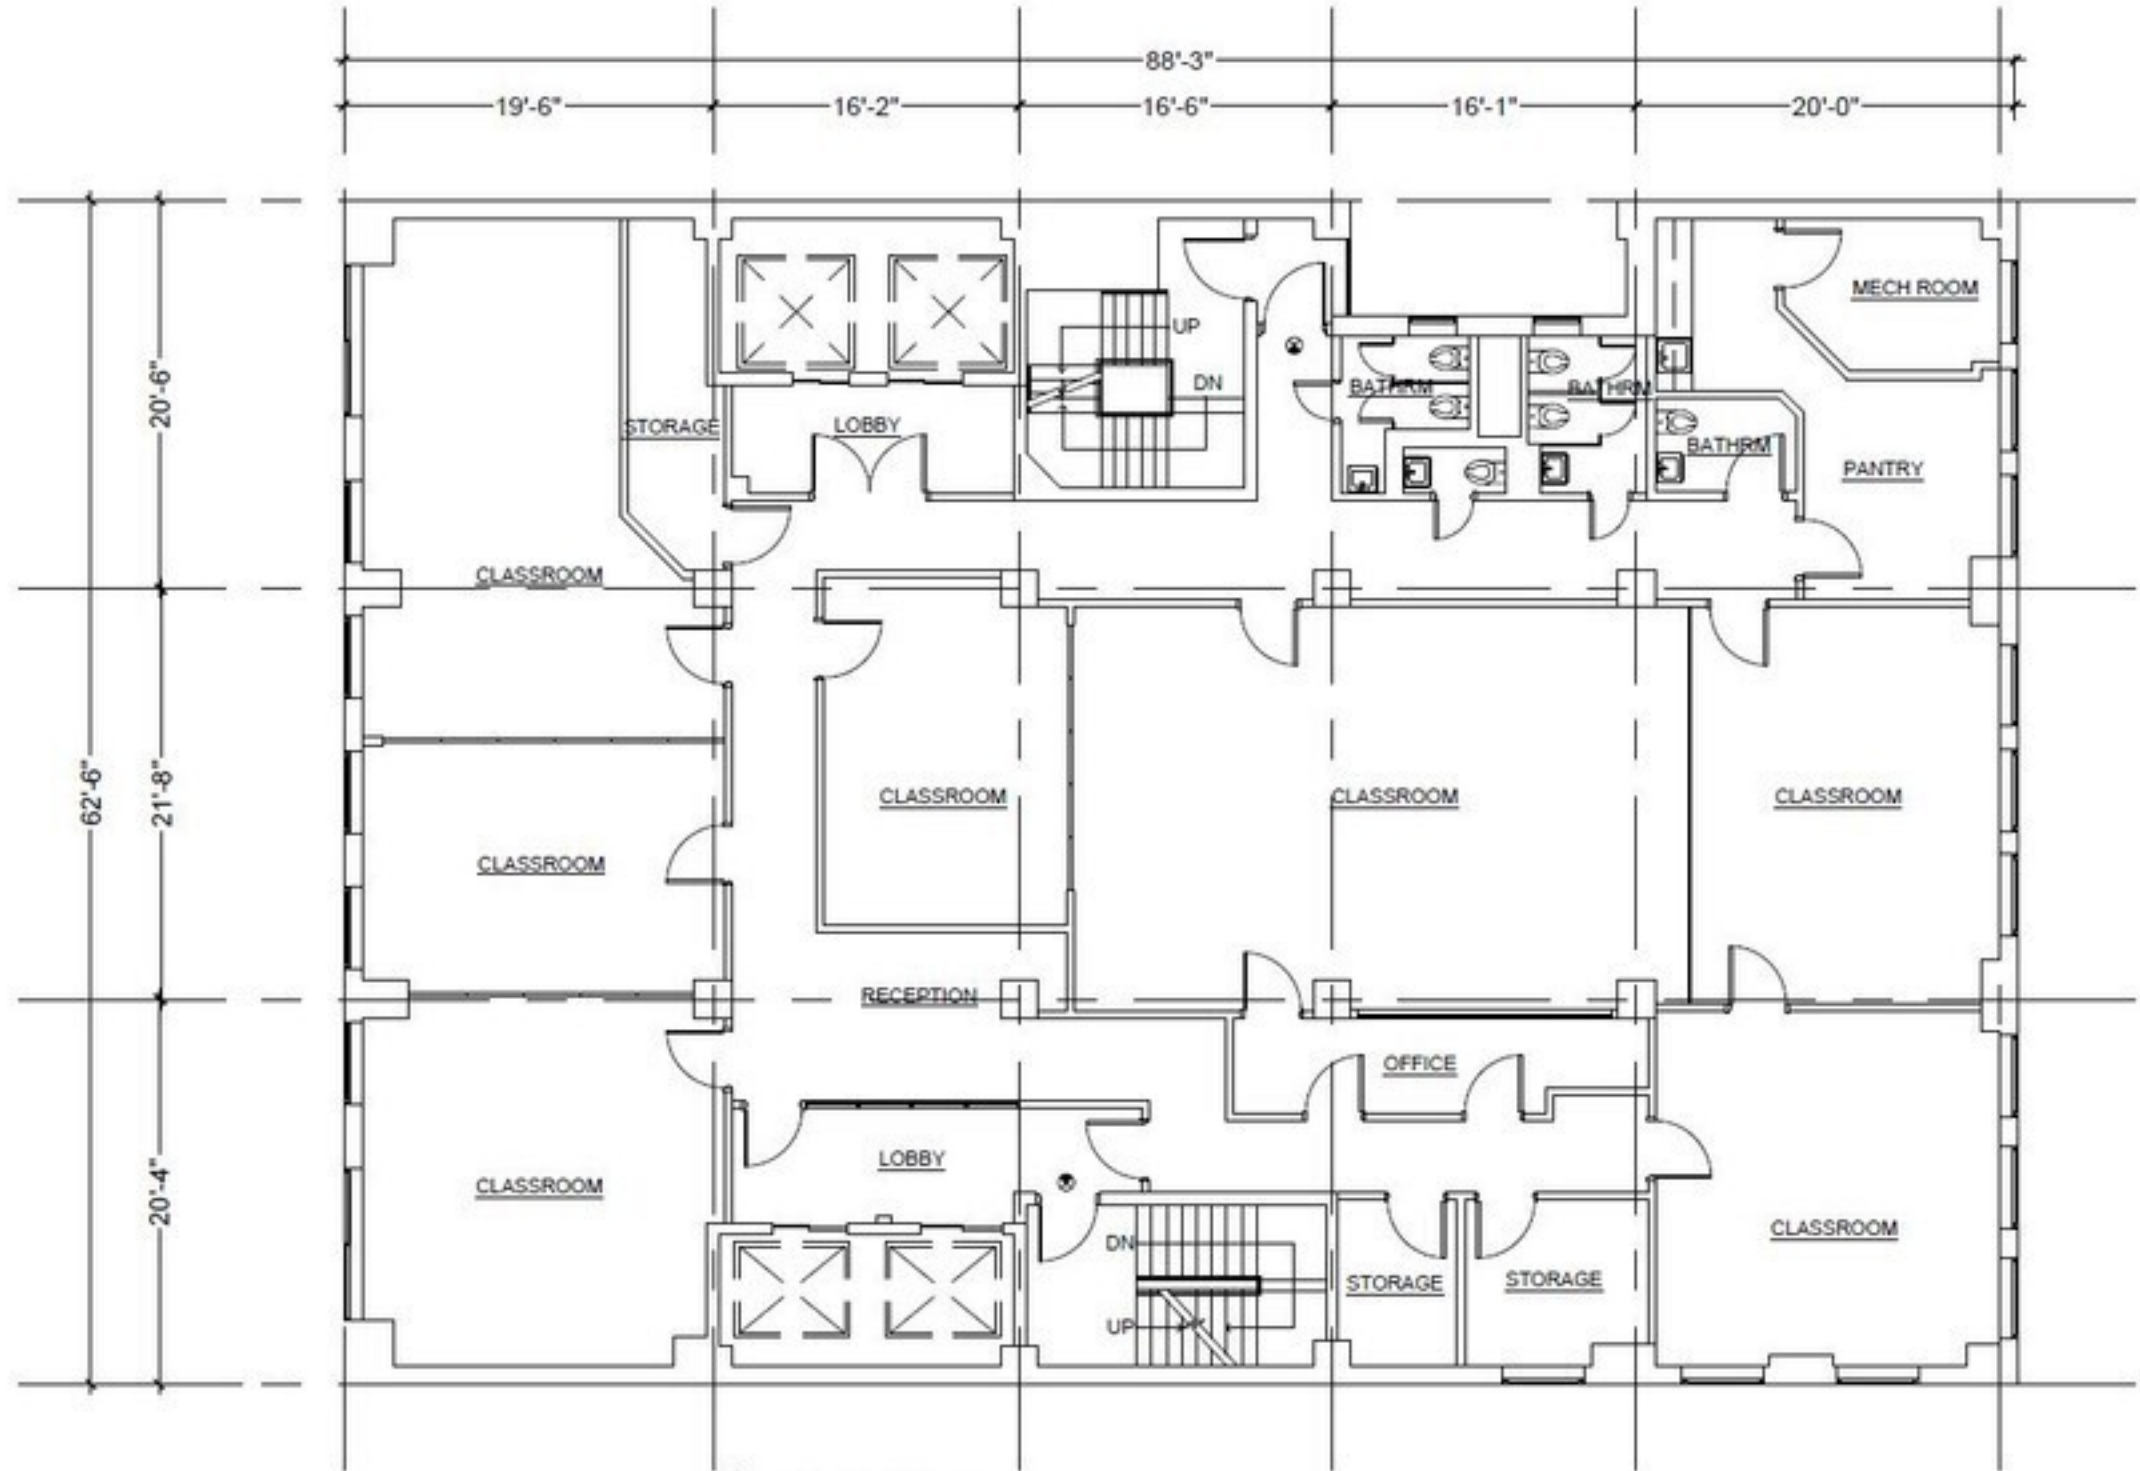

1 3RD FLOOR PLAN
SCALE: 1/8"=1'-0"