


1 4TH FLOOR PLAN
SCALE: 3/16" = 1'-0"

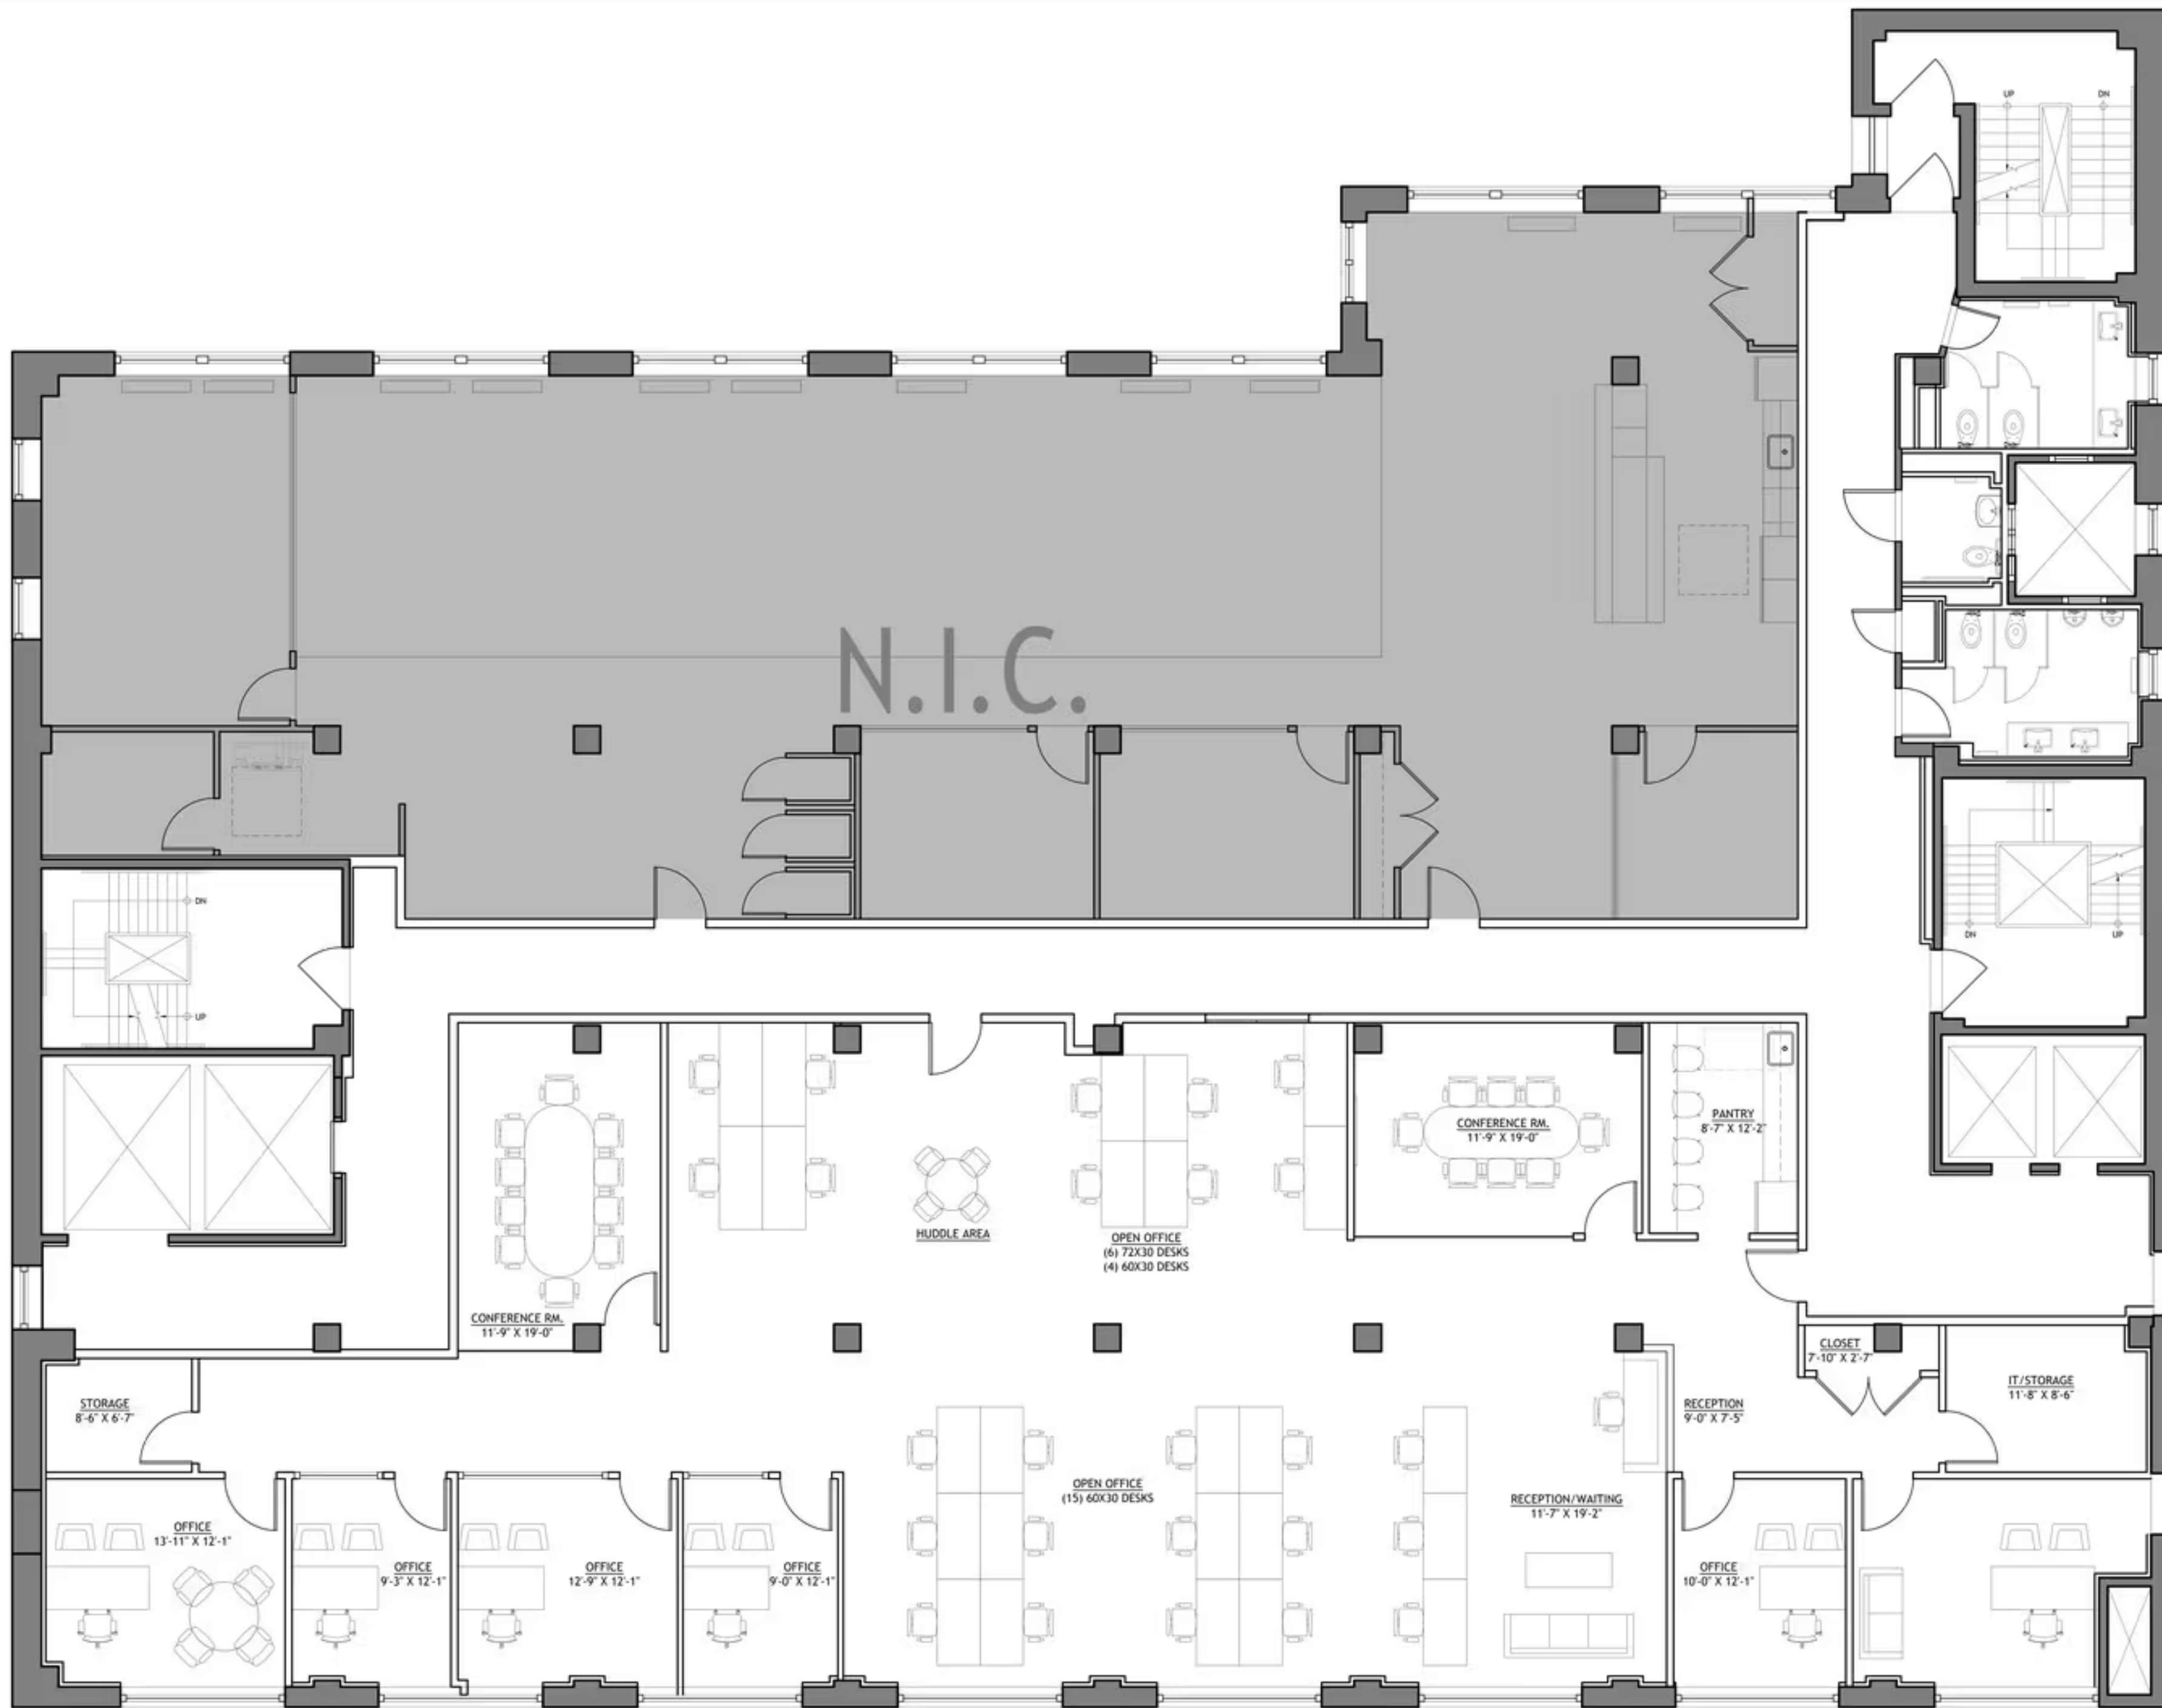

1 4TH FLOOR PLAN
SCALE: 3/16" = 1'-0"

ALL AREAS AND DIMENSIONS ARE APPROXIMATE. FIELD VERIFICATION IS NECESSARY.




Project:
229 WEST 28TH STREET

229 WEST 28TH STREET
NEW YORK, NY 10001

No.	Description	Date

Job No: 2021005.05
Scale: AS SHOWN
Date: 7.18.22
Drawn: JL

Sheet Title:
4TH FLOOR SOUTH TEST FIT

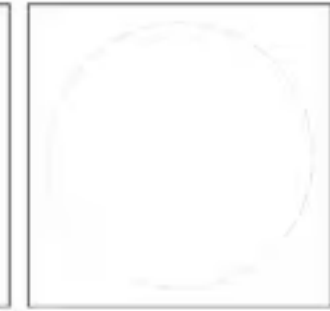

Drawing No.:
A-104.00