



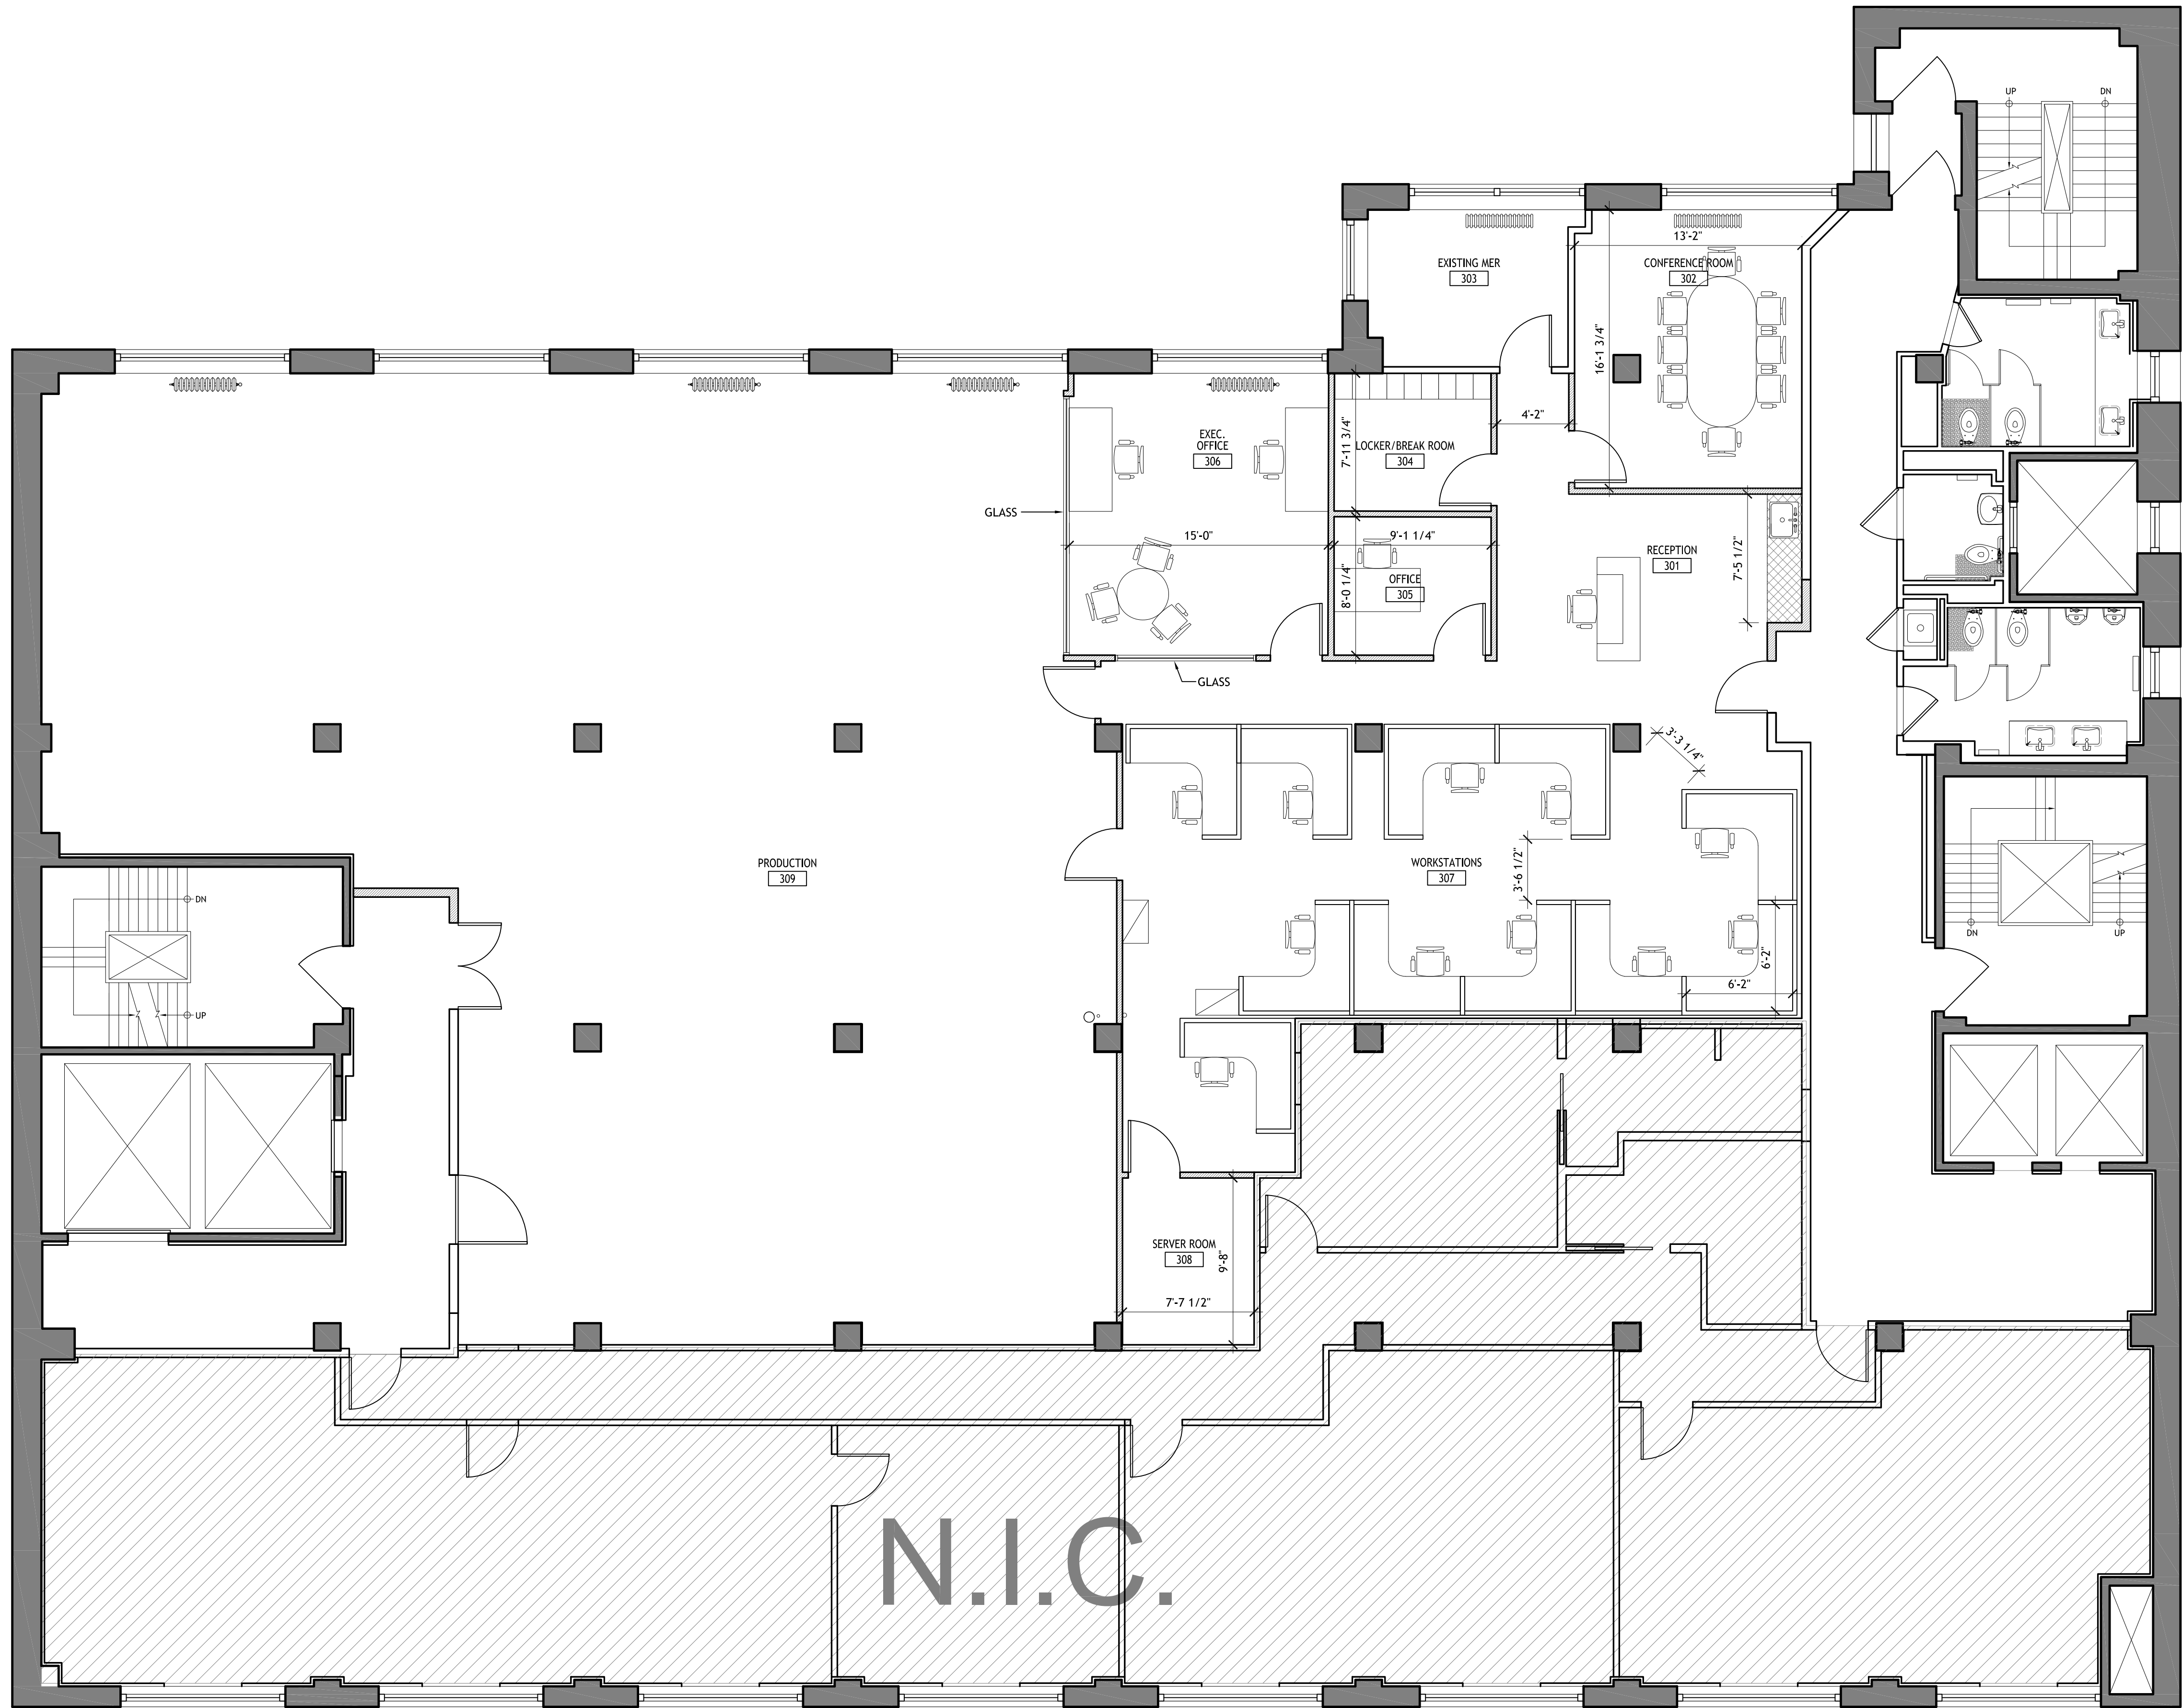

- CONSTRUCTION LEGEND:
- EXISTING BUILDING CORE TO REMAIN
 - EXISTING PARTITION TO REMAIN
 - NEW PARTITION
 - EXISTING RADIATOR

- CONSTRUCTION NOTE:
-

1 3RD FLOOR PLAN
SCALE: 3/16" = 1'-0"

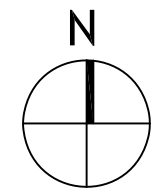


Project:
229 WEST 28TH STREET
3RD FLOOR

229 WEST 28TH STREET
NEW YORK, NY 10001

No:	Description:	Date:
Revisions:		

Job No: 2019014.00
Scale: AS SHOWN
Date: 4.15.2019
Drawn: JL

Sheet Title:
3RD FLOOR NORTH PLAN

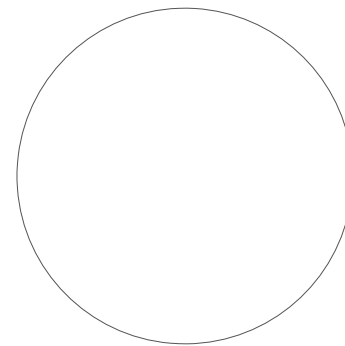

Drawing No.:
A-103.5
Sheet xx of xx