


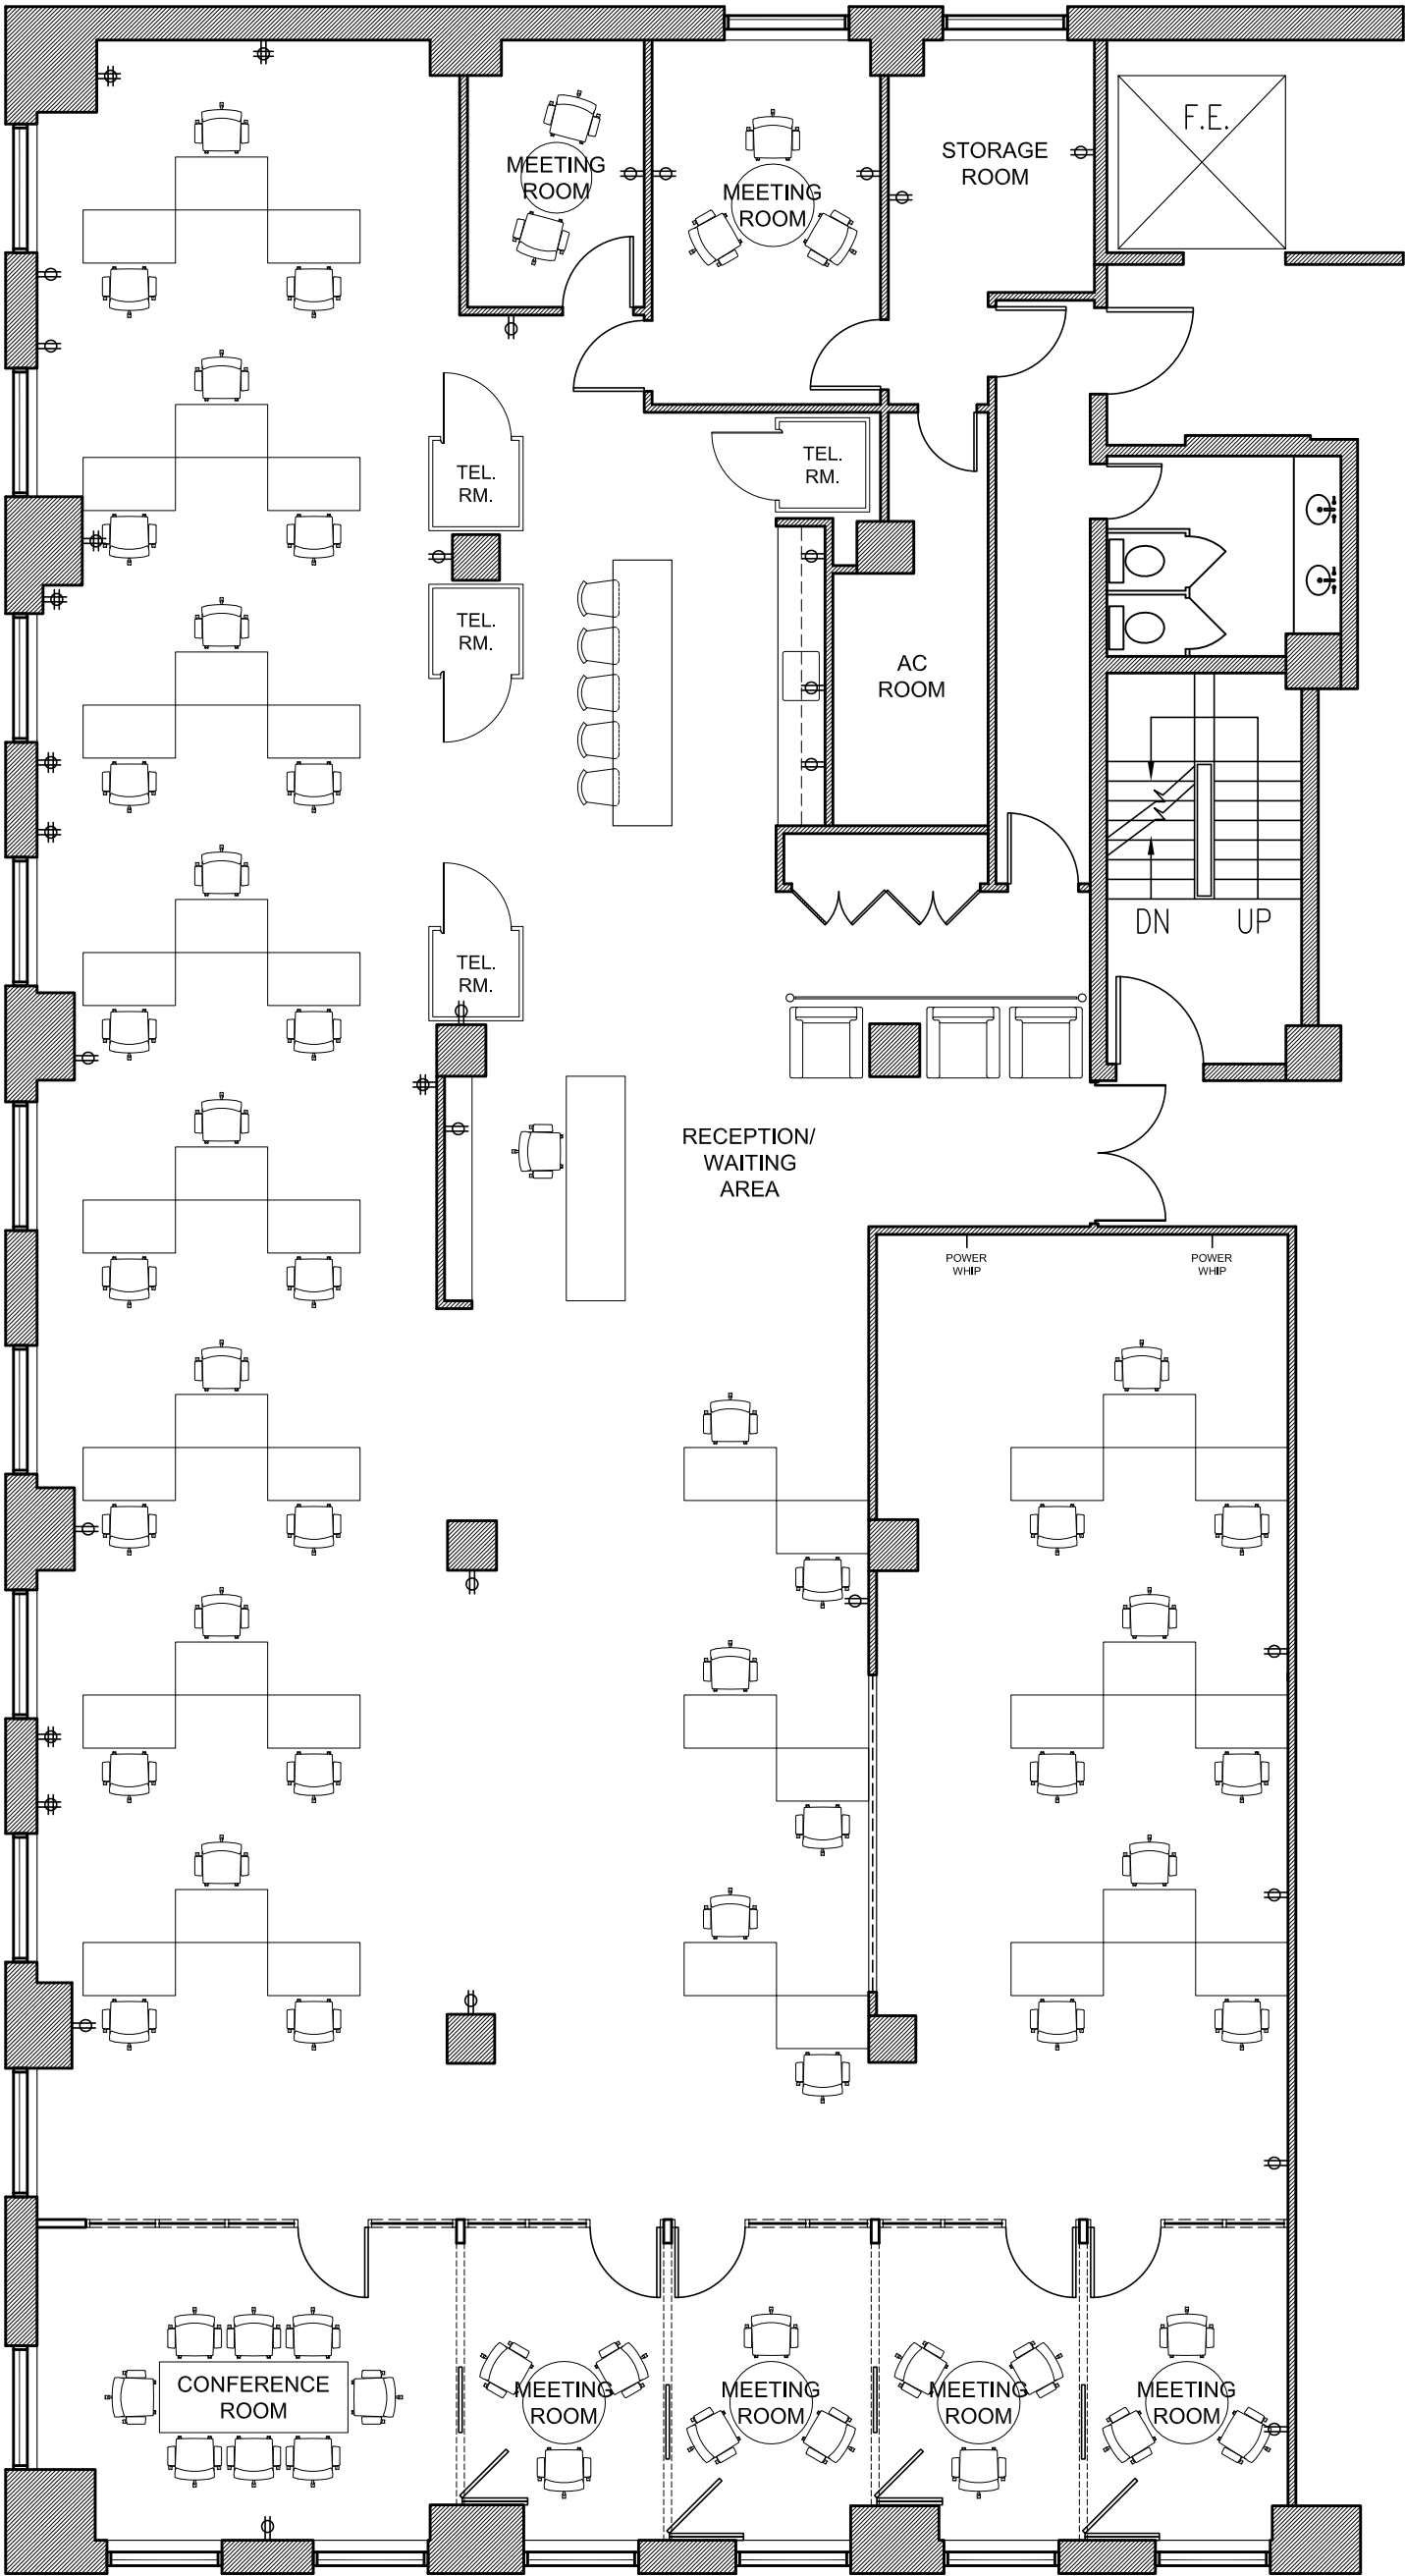

NOT FOR
CONSTRUCTION

PROJECT: SUITE 801
530 SEVENTH AVENUE

TITLE: FLOOR PLAN

PROJ. No.: 01999

SCALE: 1/8"=1'-0

DATE: 3/8/21

A01