


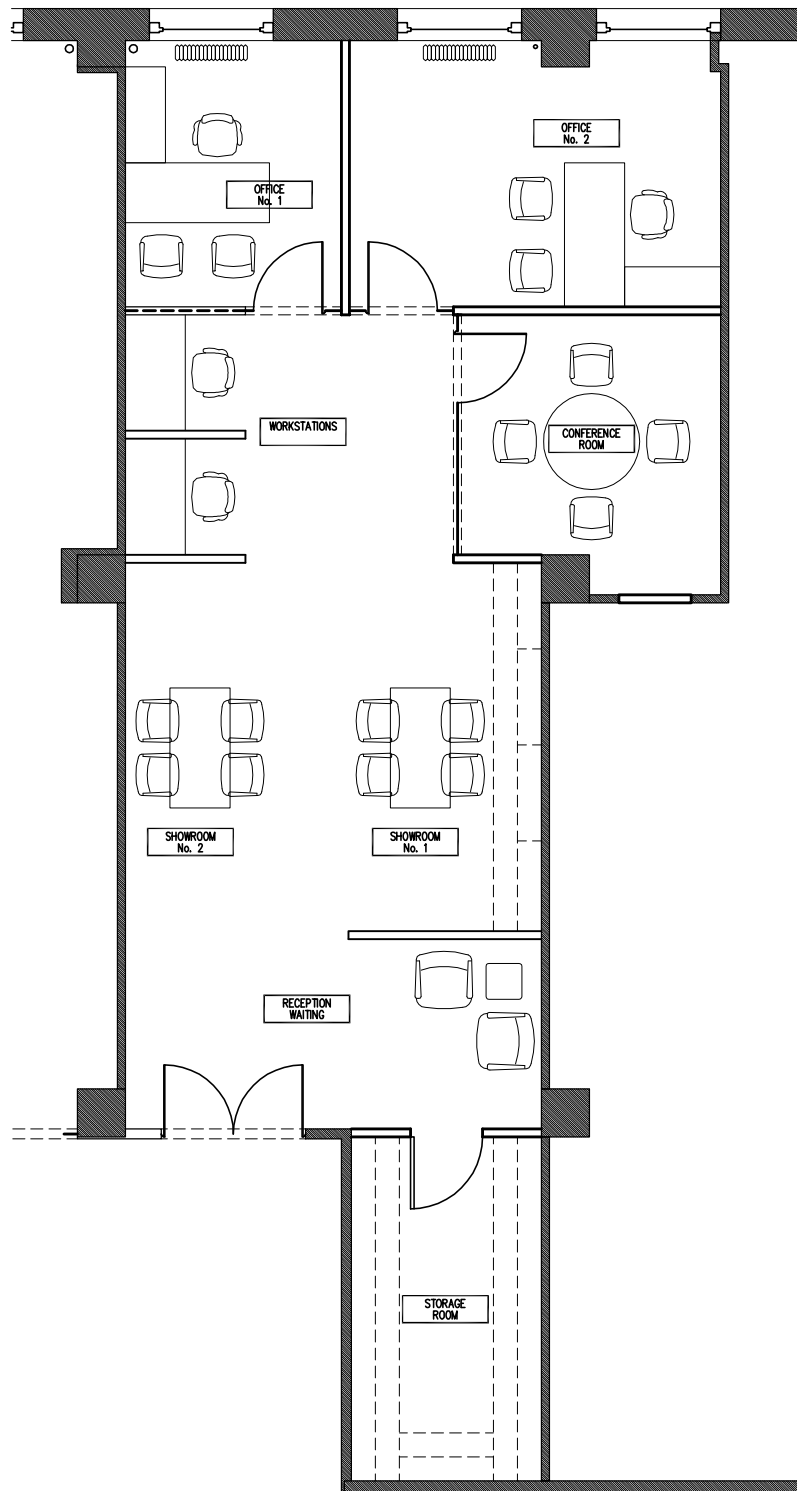

PROJECT: SUITE 1002 525 SEVENTH AVENUE			A01
TITLE:	FIT FLOOR PLAN	PROJ. No.: 02012	
SCALE:	1/8"=1'-0"	DATE: 3/30/21	