


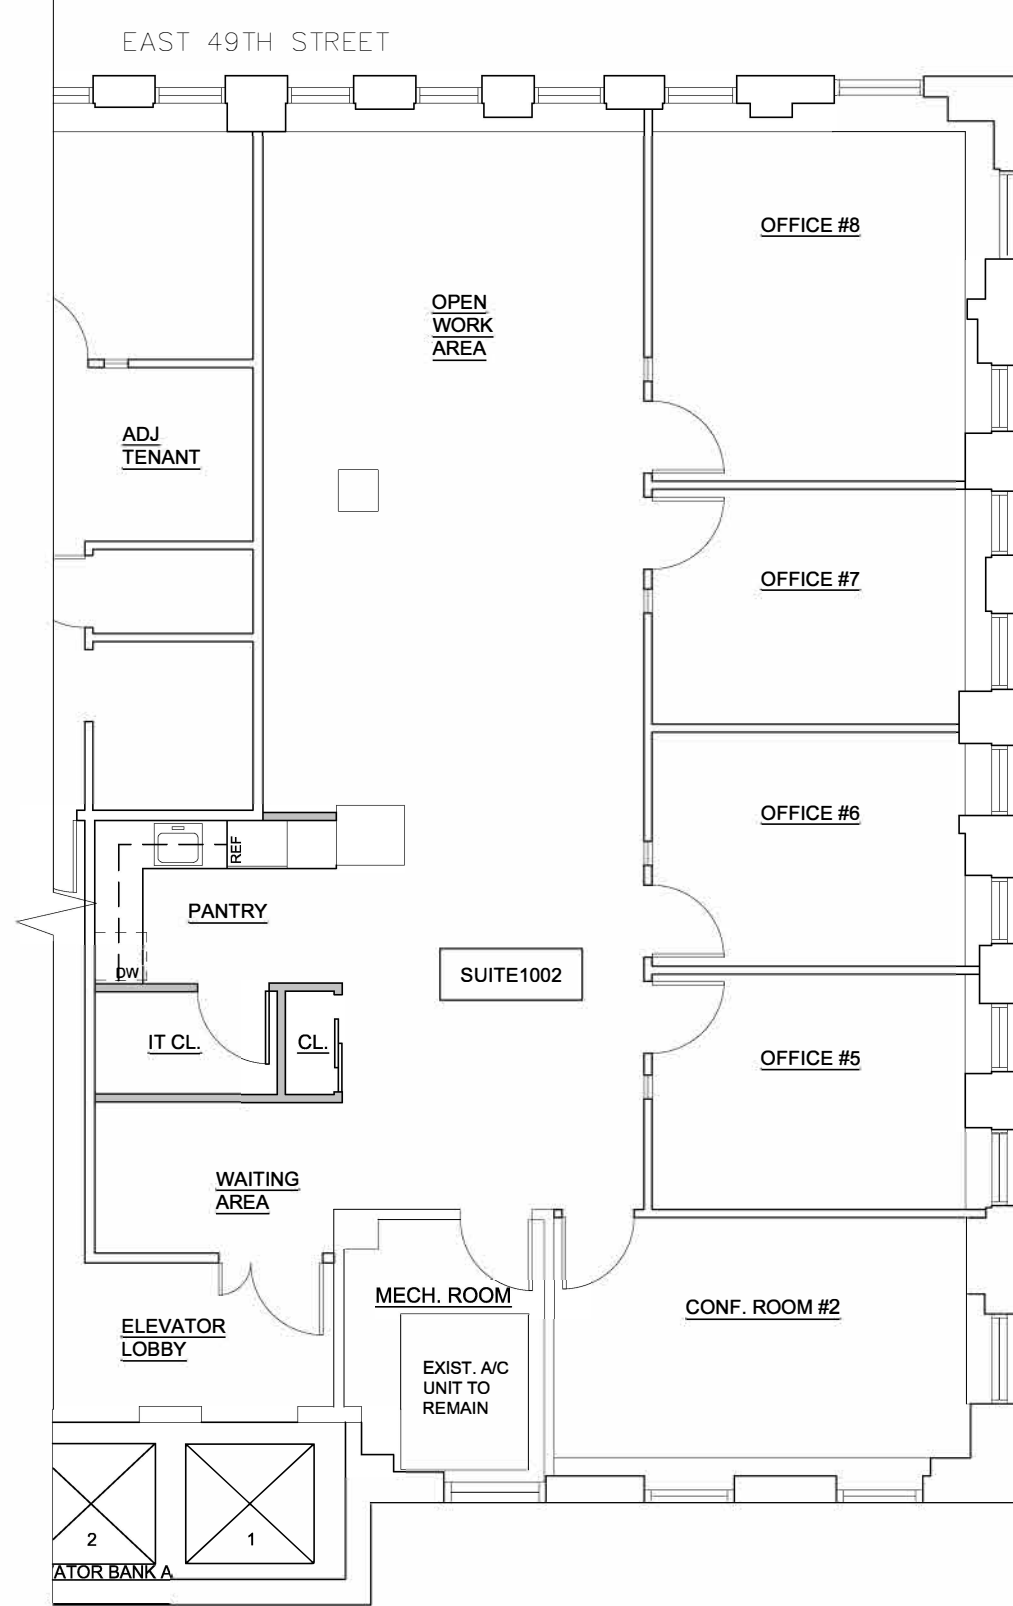

FLOOR PLAN (FLOOR: 10)

SCALE: 1/8" = 1'-0"

MADISON AVENUE

