


3,217 SF

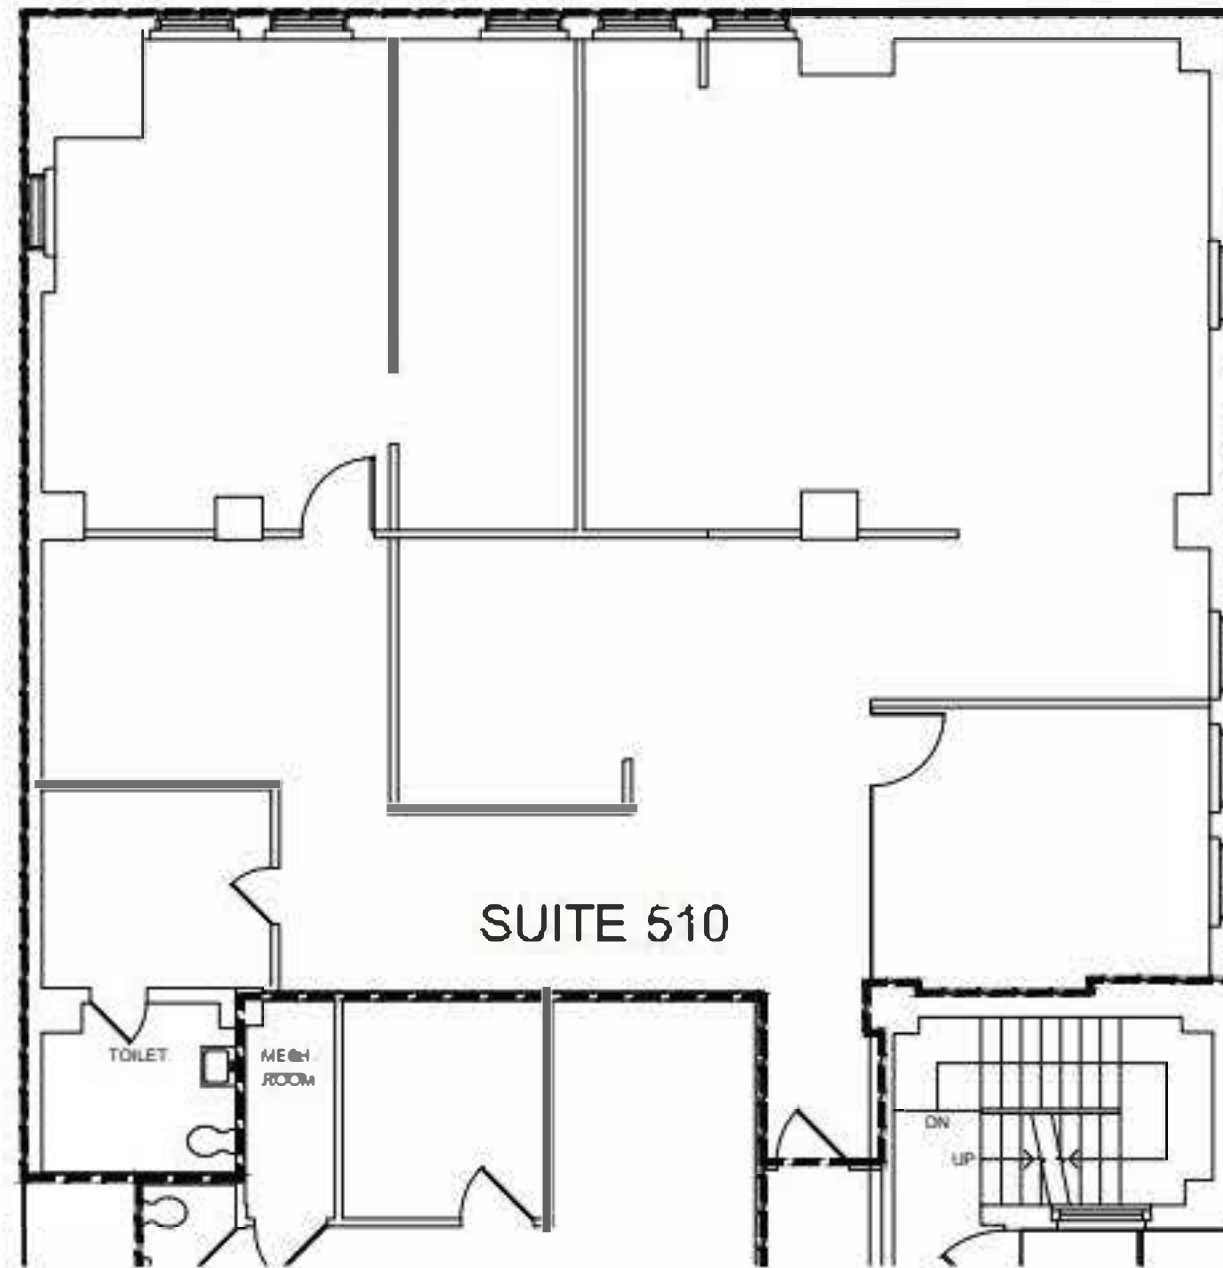


PARTIAL 5TH FLOOR PLAN

SCALE: 1/8" = 1'-0"



ISSUED

No. Date Description

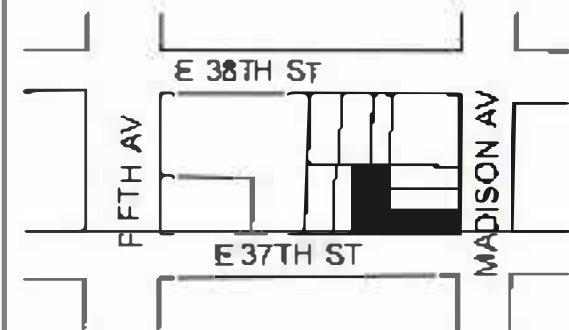

KEY PLAN

N/S

Block: 667
Lot: 15



SUITE 510

DATE: 09.04.19

PROJECT No.: 180103

DRAWN BY: MR

SCALE: AS NOTED


DWG. No.:

SK-005.02

3,646 SF



Suite 1409
RSF = ± 3,646 SF

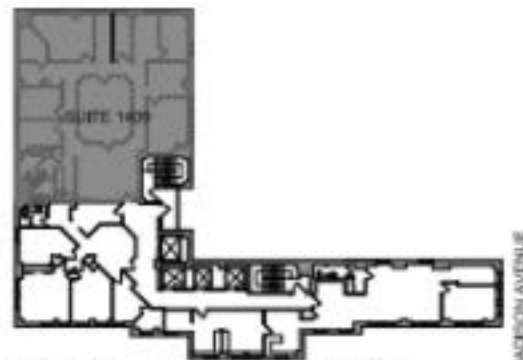


KEY PLAN

37TH STREET

MADISON AVENUE

4,655 SF

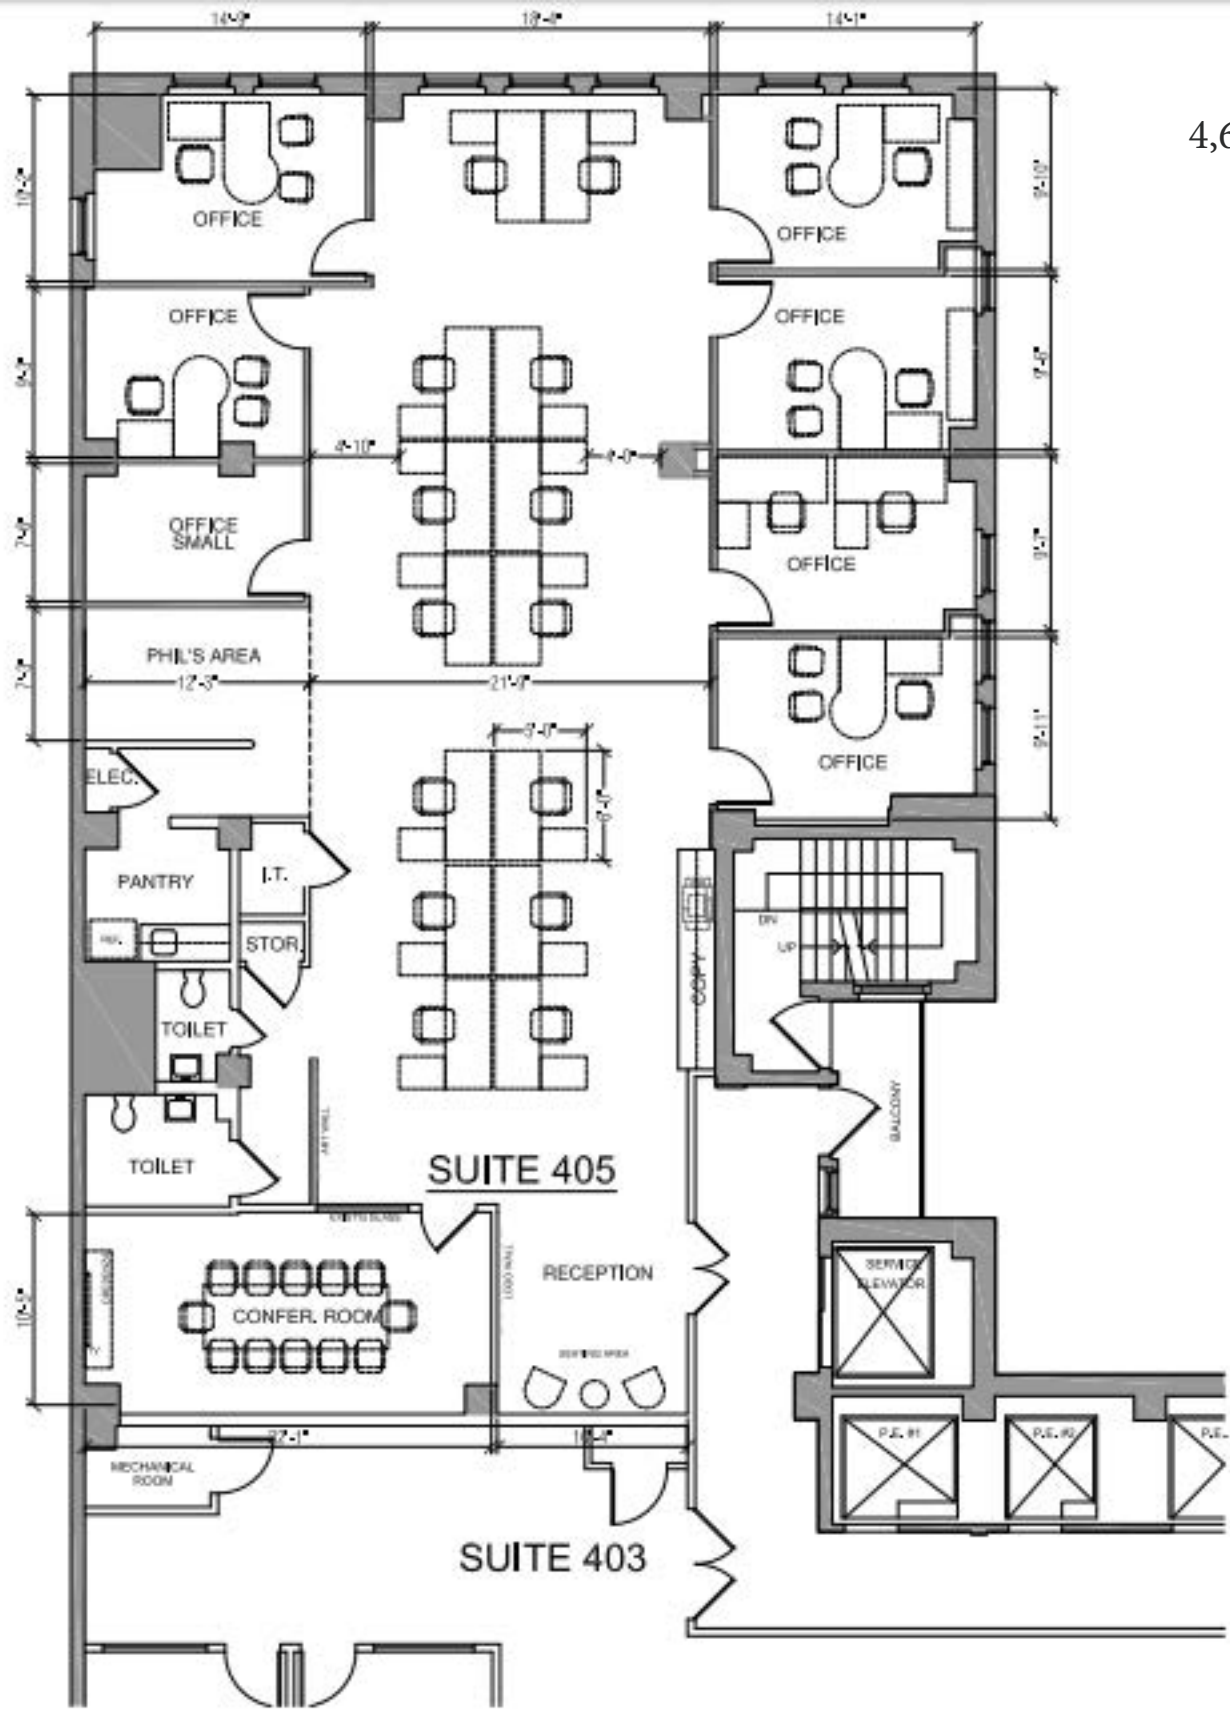

3,614 SF

