


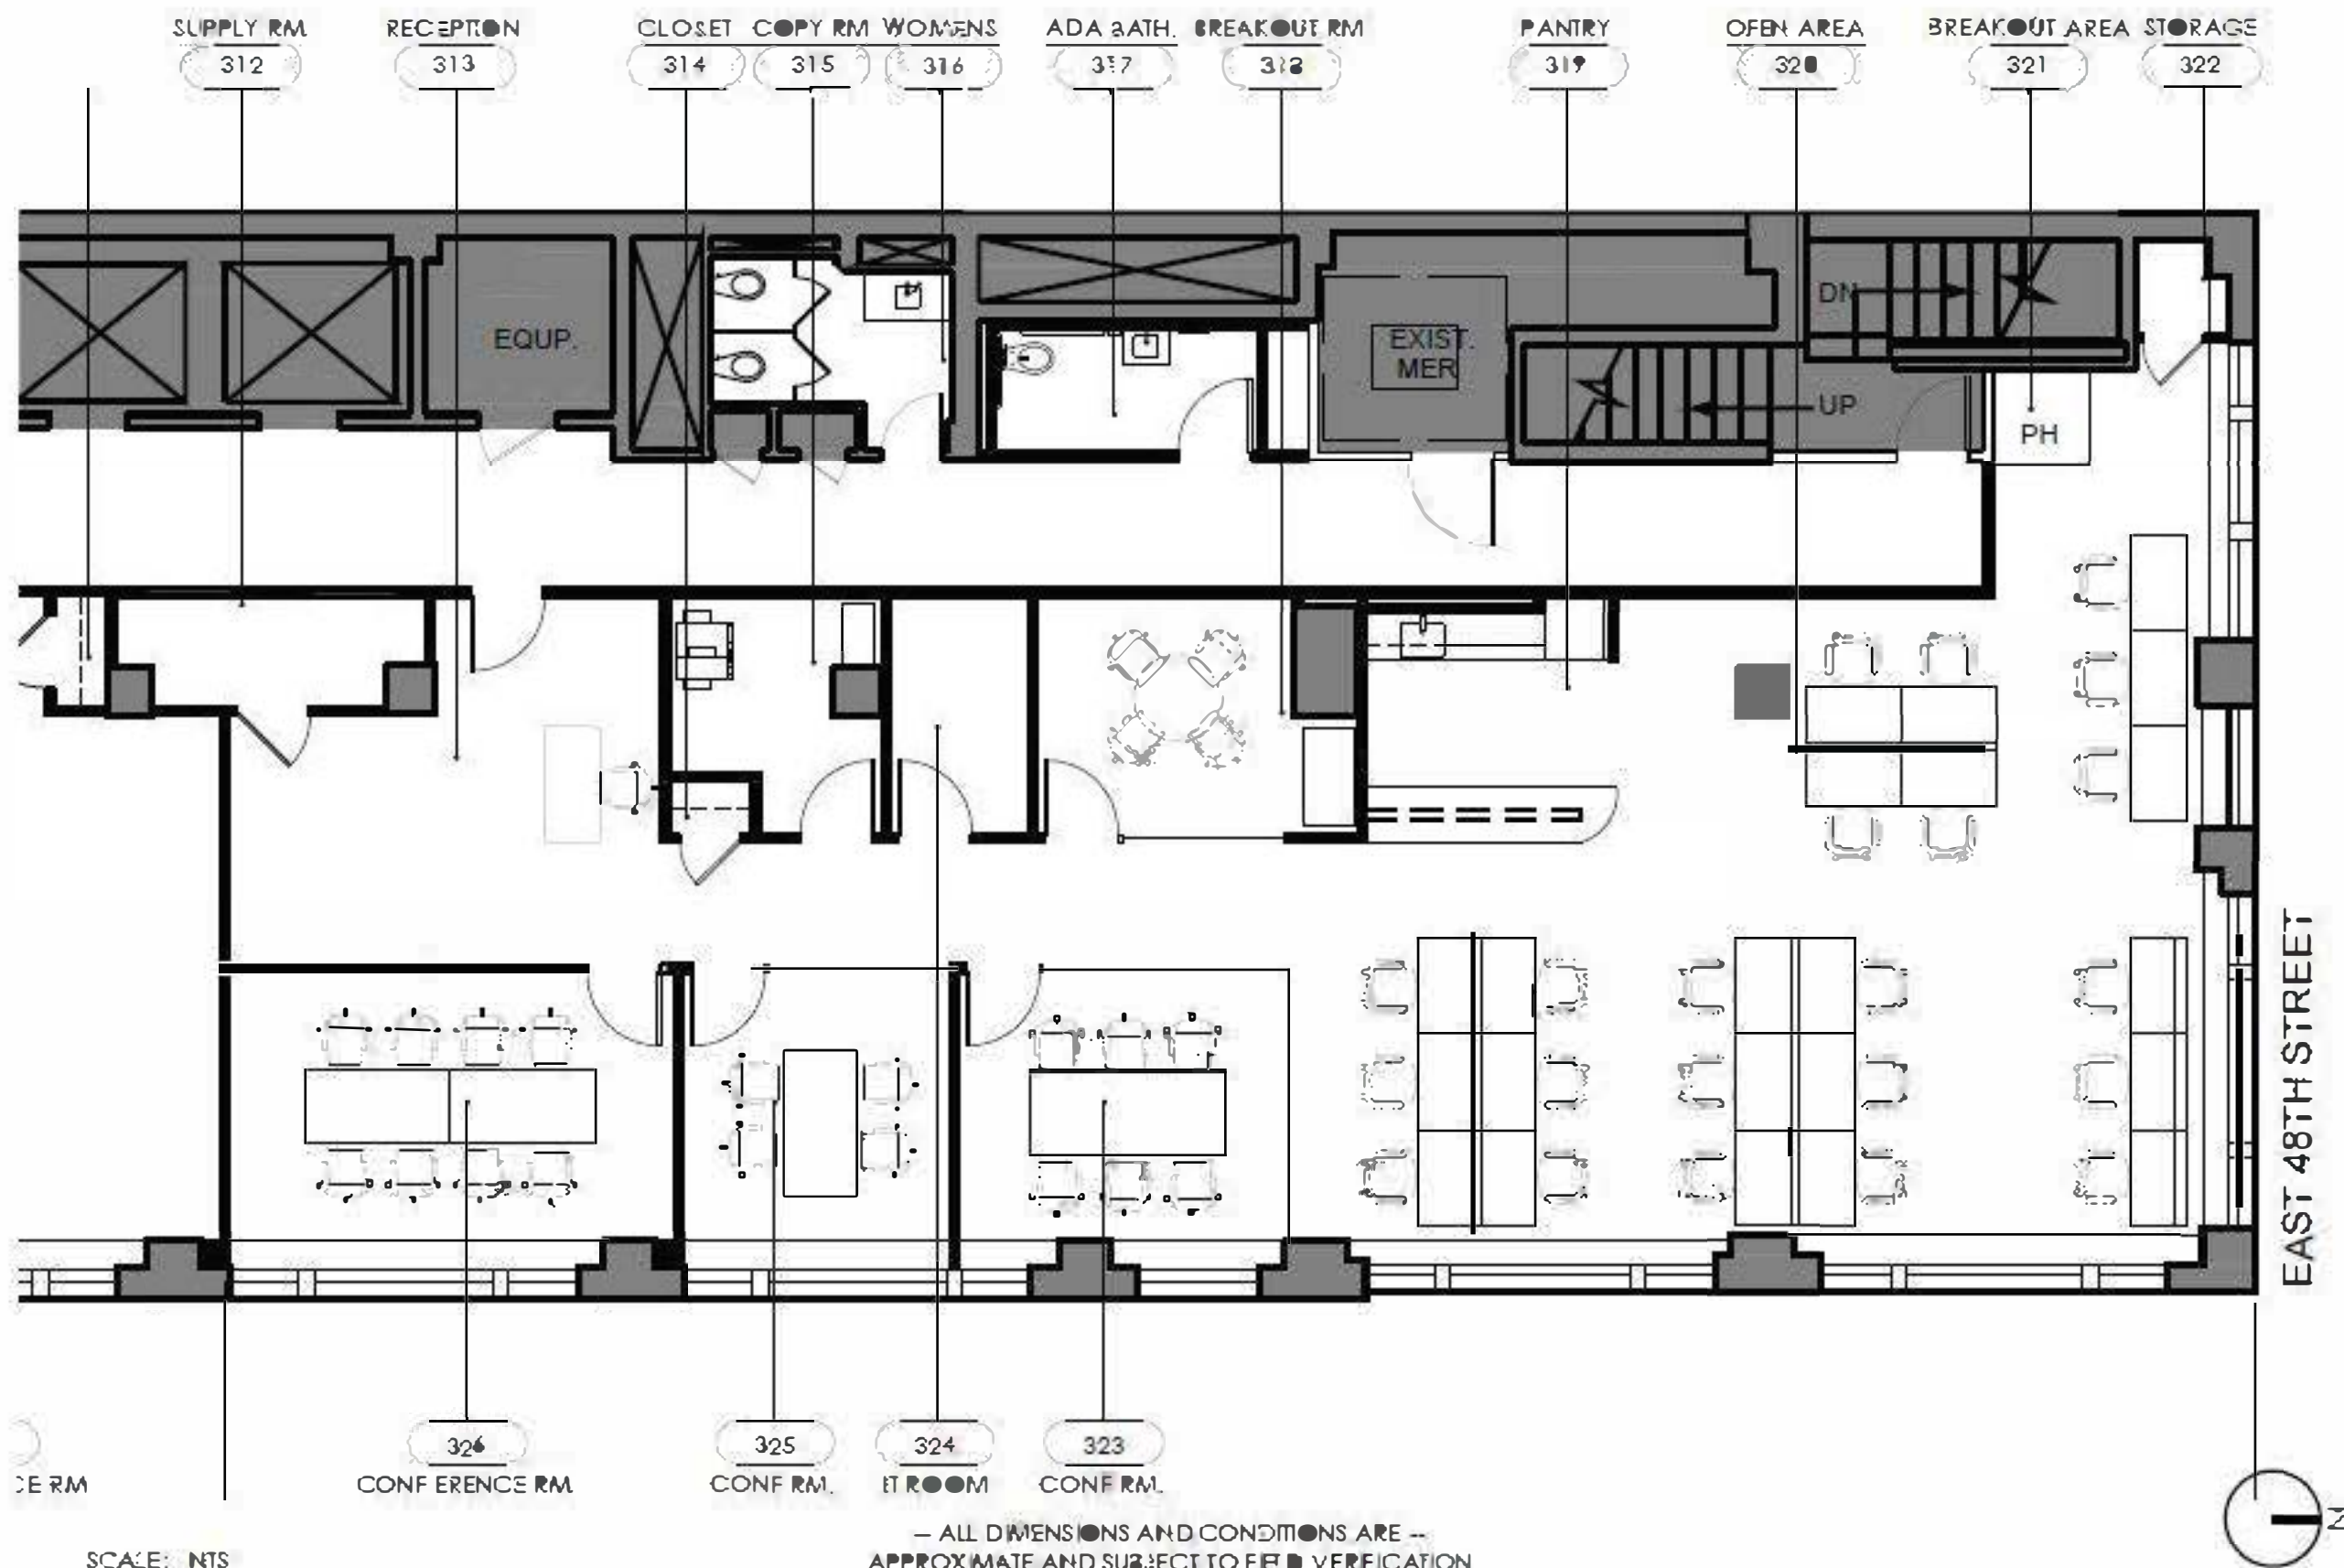

SCALE: NTS

SUITE 300 EXISTING

400 MADISON AVENUE

3RD FLOOR

DATE: 02.16.2021
DWG. NO.: SK-01







