


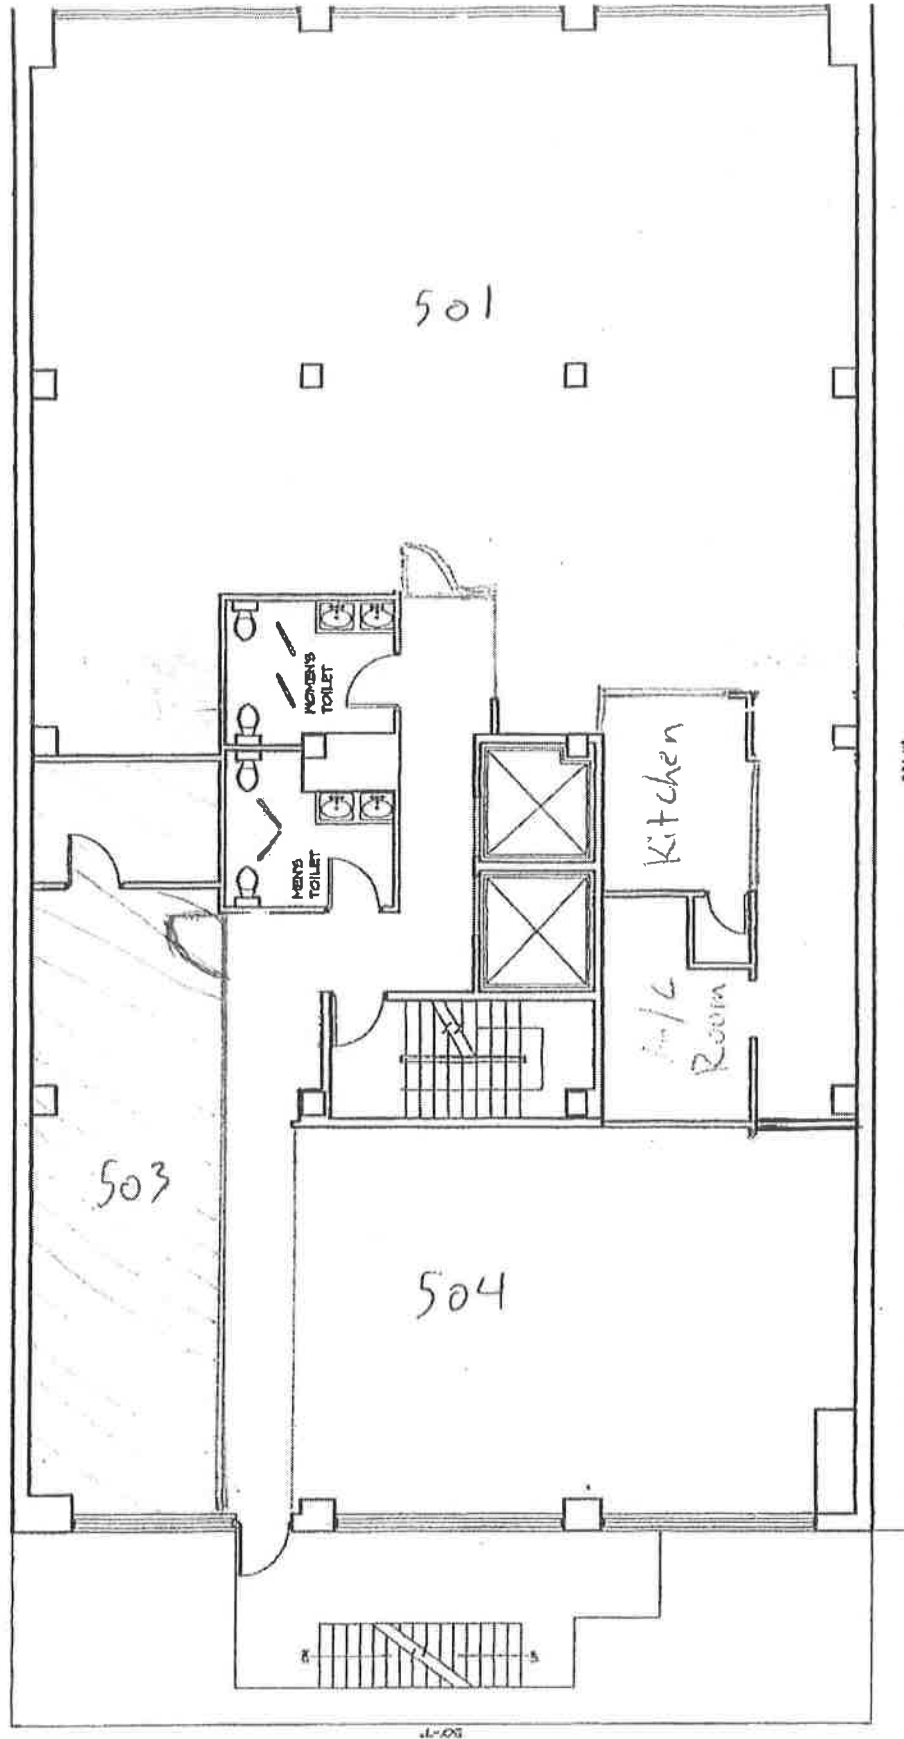

EXIST. 5th FL. PLAN
SCALE: 3/16" = 1'-0"