



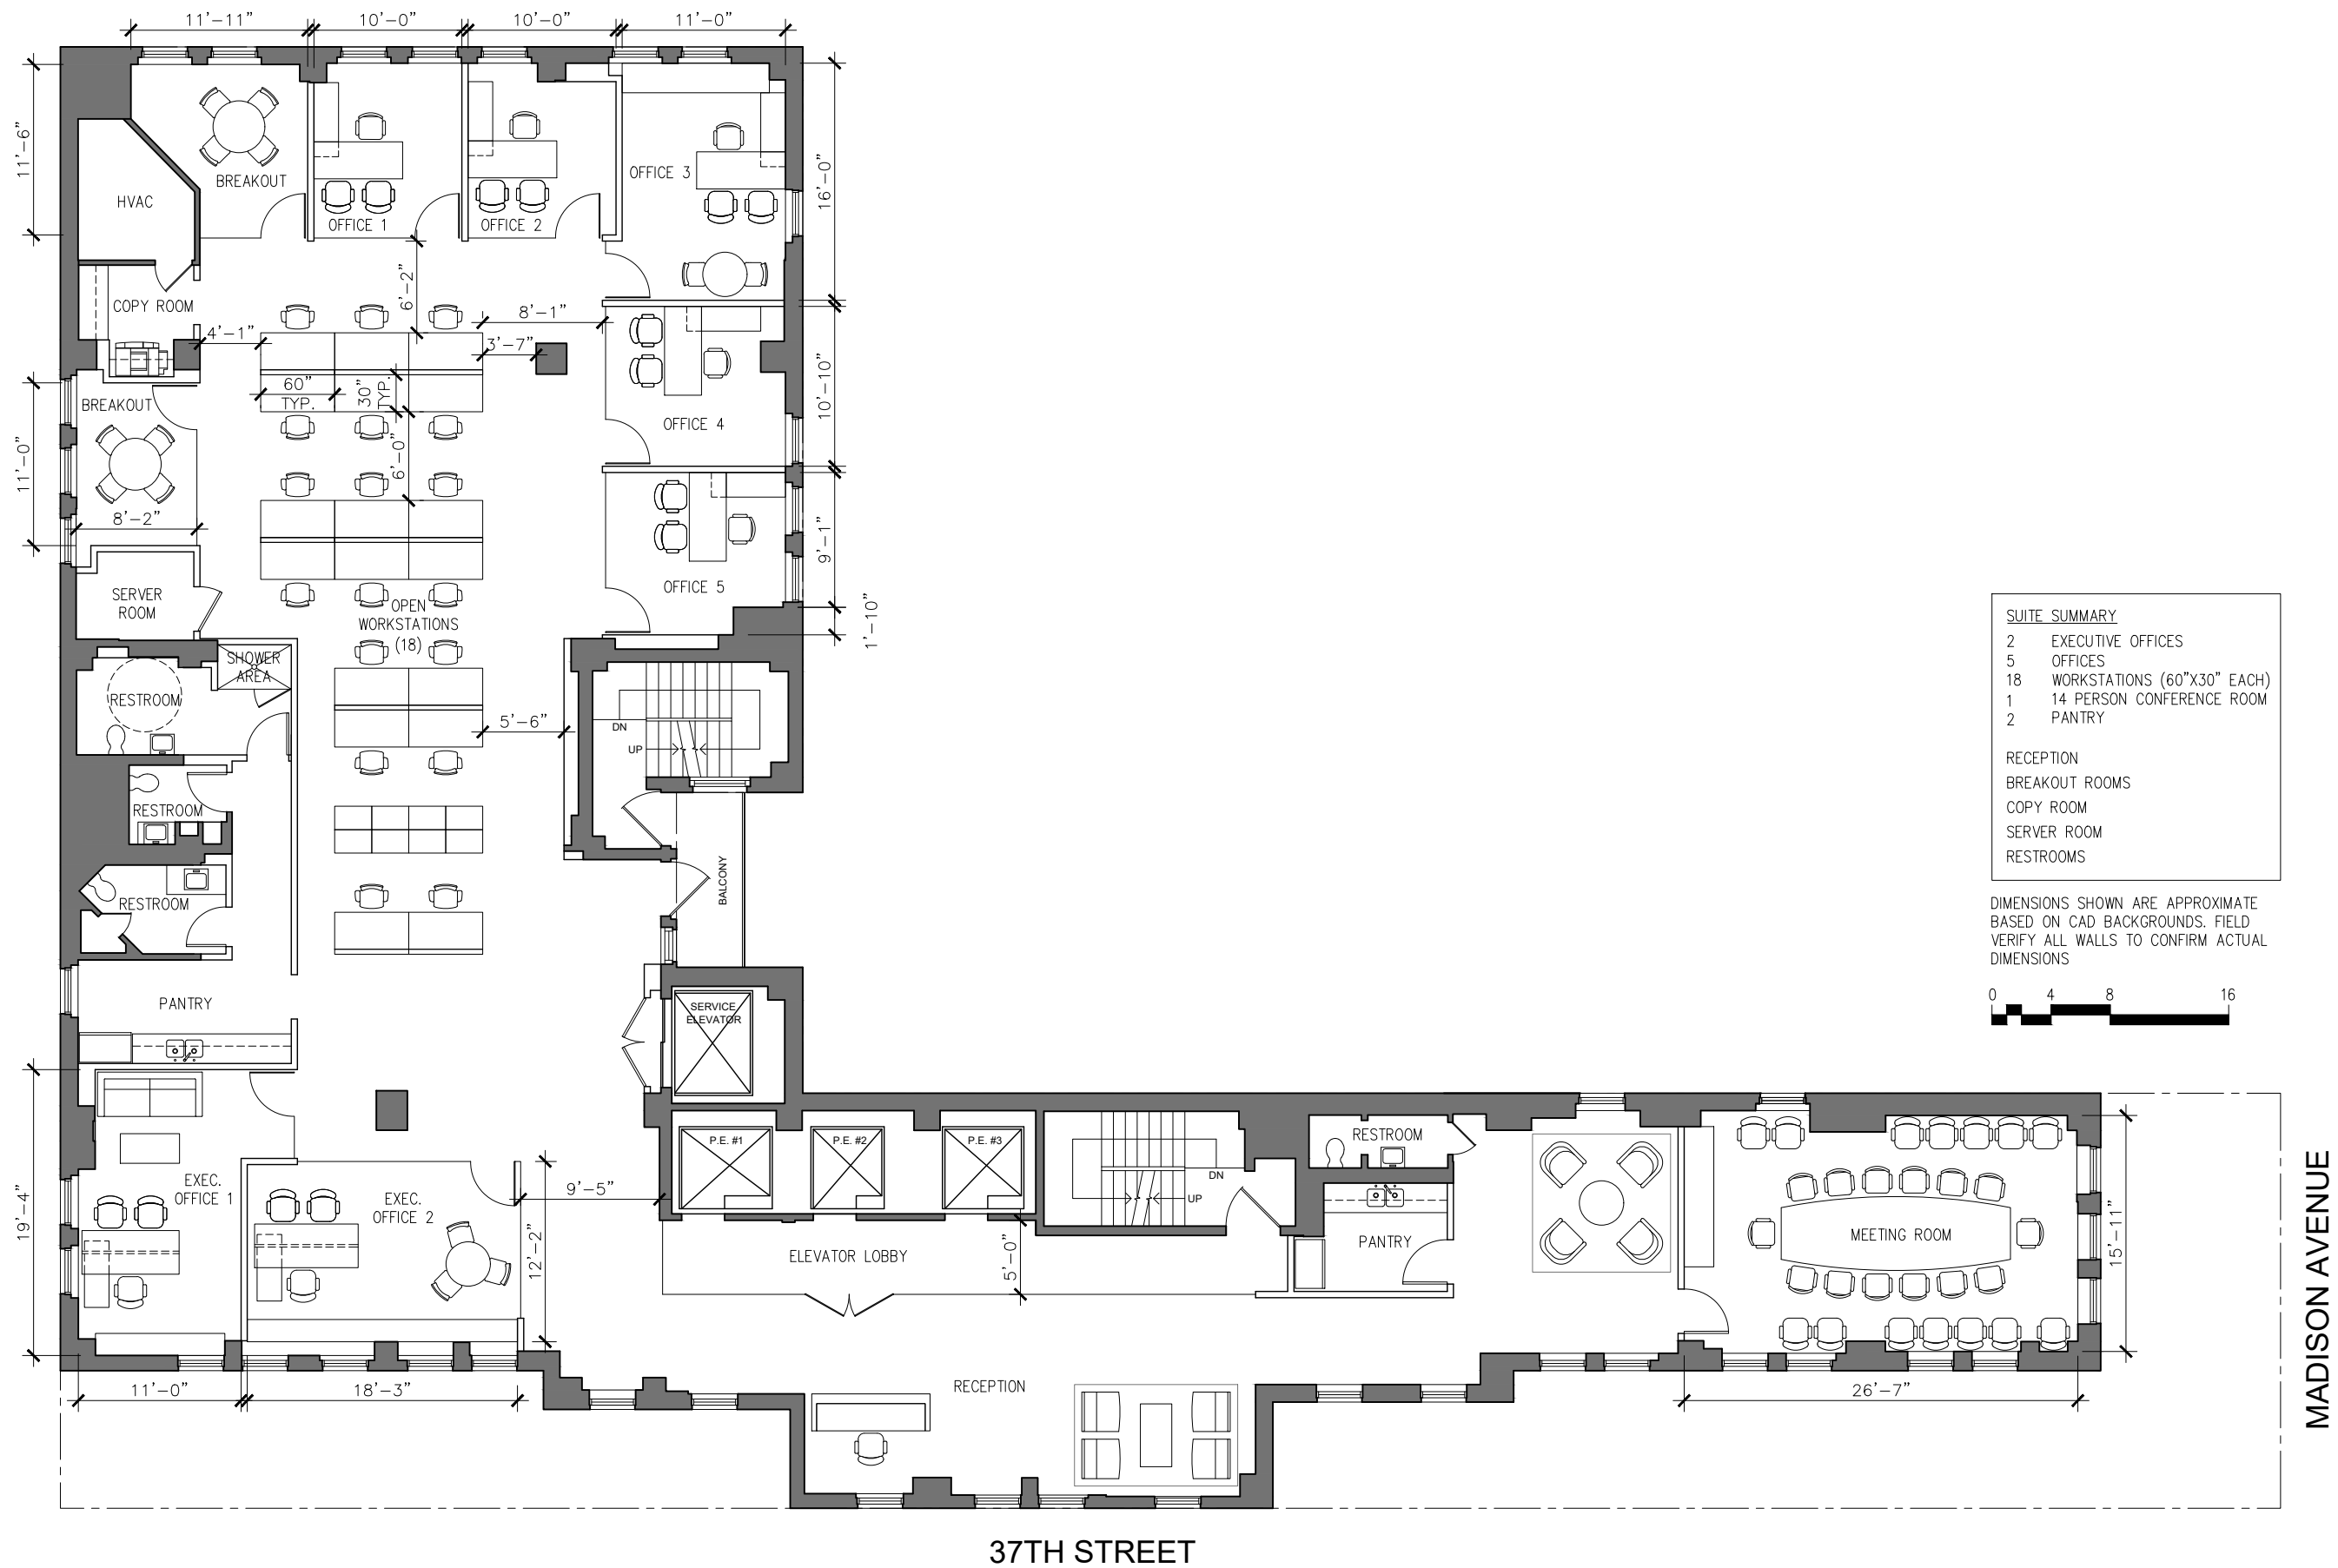

14TH FLOOR - PROPOSED PLAN

OPTION A

232 MADISON, NEW YORK
SCALE - N.T.S. @ 11 X 17 | 10/21/2020

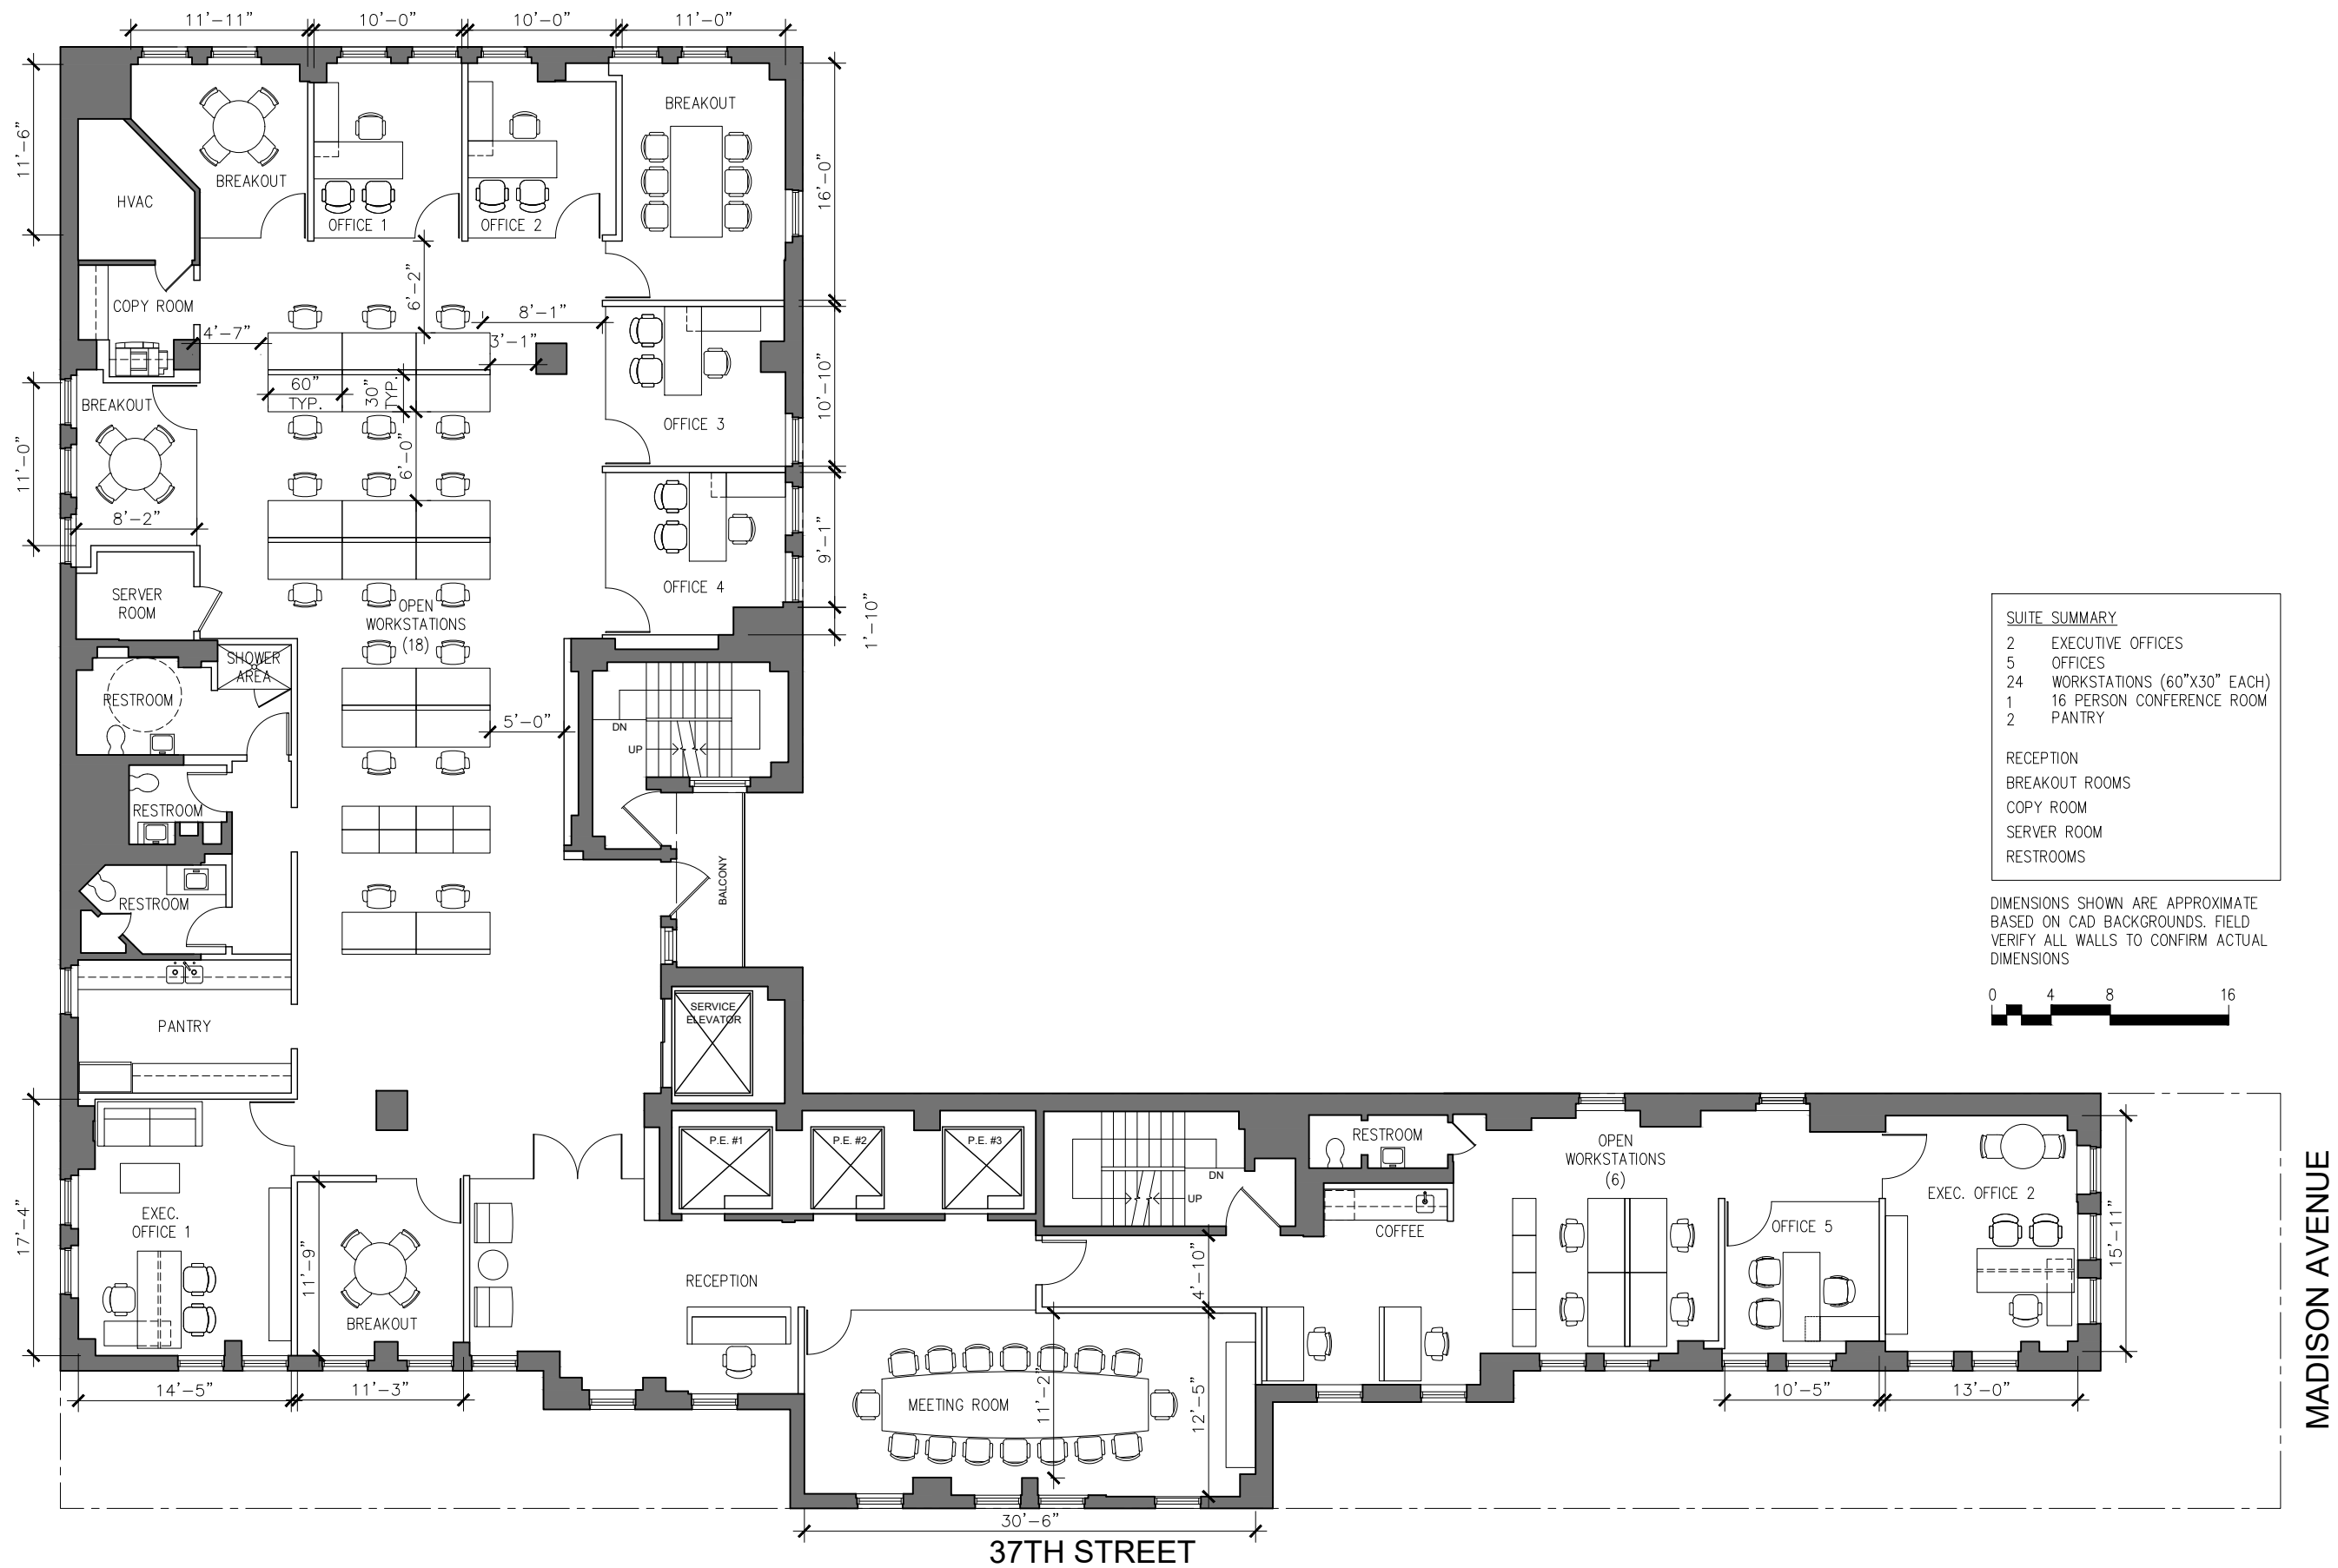


14TH FLOOR - PROPOSED PLAN

OPTION B

232 MADISON, NEW YORK

SCALE - N.T.S. @ 11 X 17 | 10/20/2020

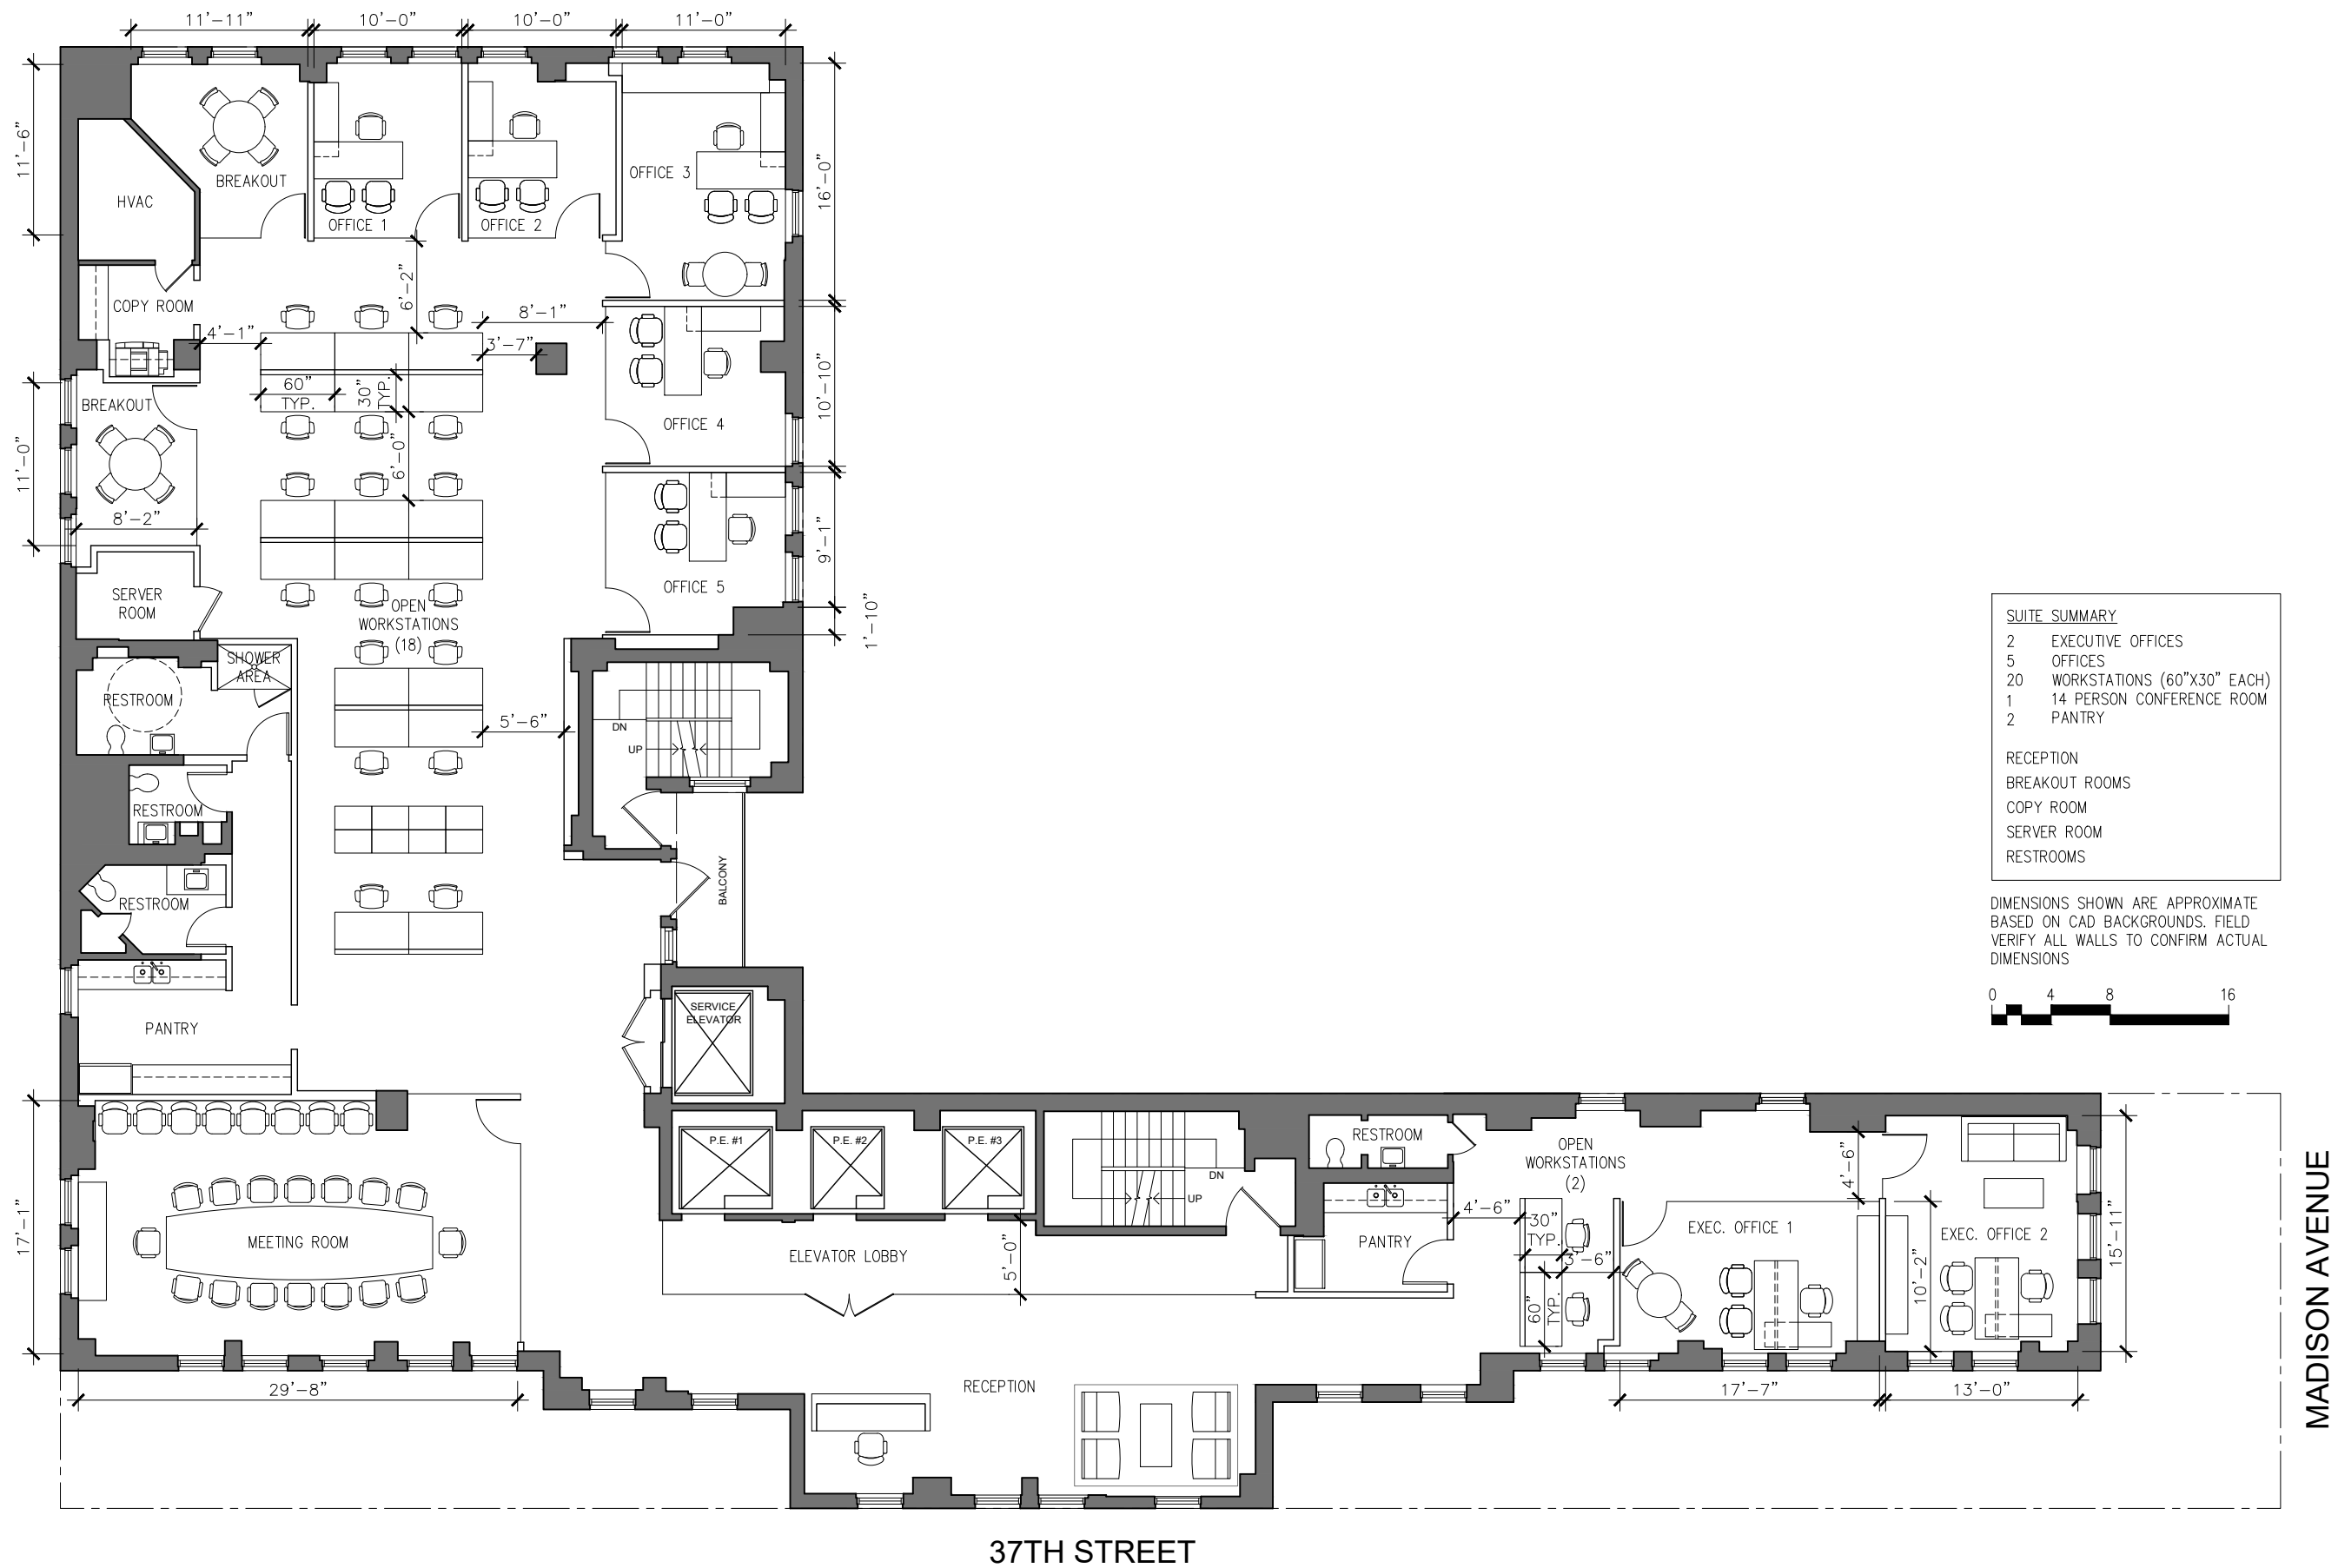

14TH FLOOR - PROPOSED PLAN

232 MADISON, NEW YORK

SCALE - N.T.S. @ 11 X 17 | 10/21/2020

OPTION C













