


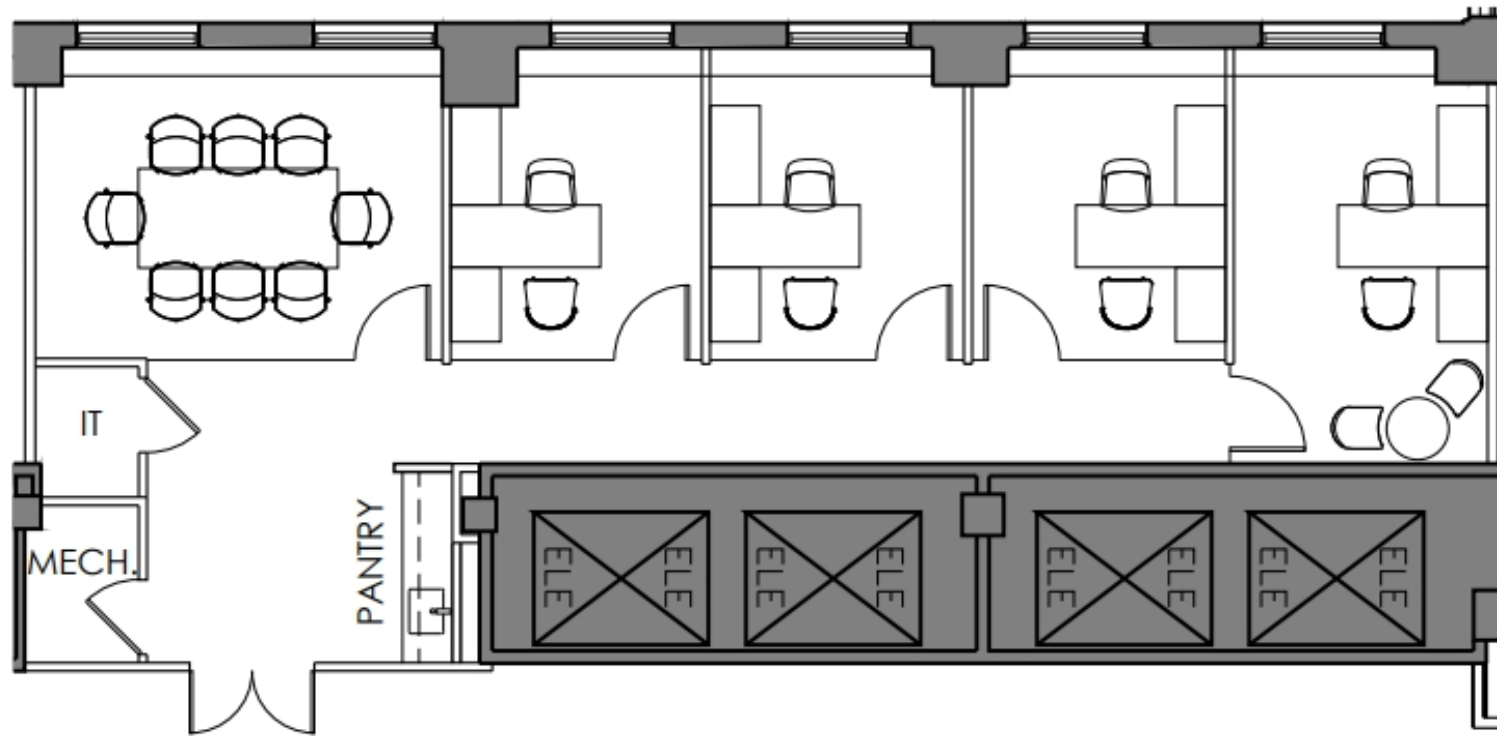

SCALE: NTS

— ALL DIMENSIONS AND CONDITIONS ARE —
APPROXIMATE AND SUBJECT TO FIELD VERIFICATION





PROPOSED PLAN
SUITE 400

DATE: 01.09.25
DWG. NO.: TF-01

420 LEXINGTON AVENUE
NEW YORK, NEW YORK

FLOOR KEY

Office	3
Conference Room	1
Workstation	2
Reception	1
Pantry	1
Total Personnel	6

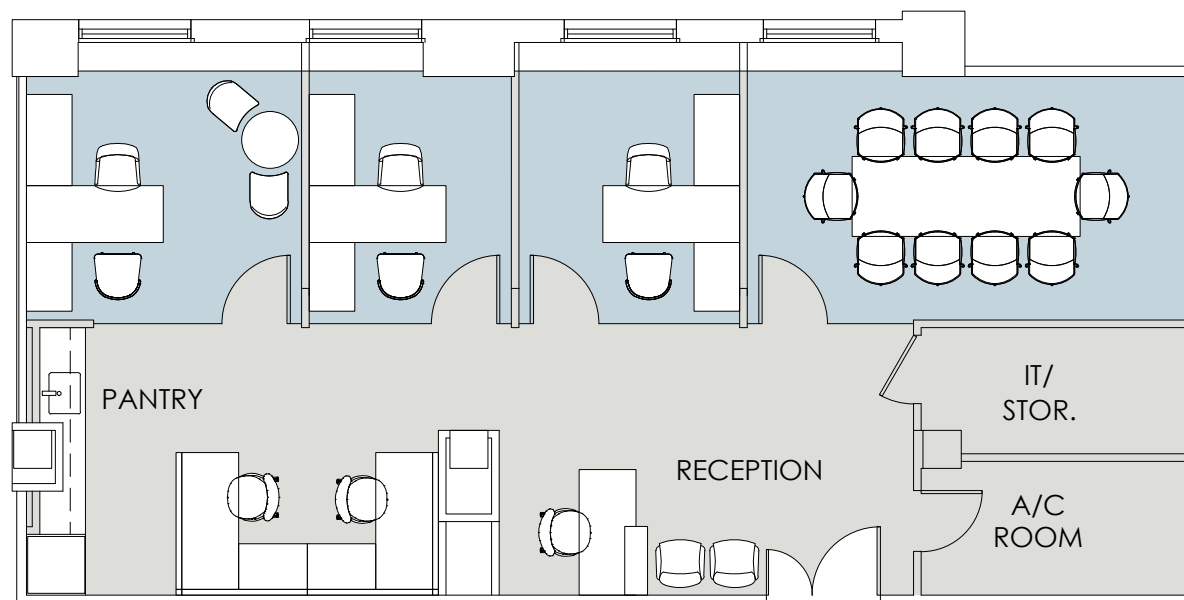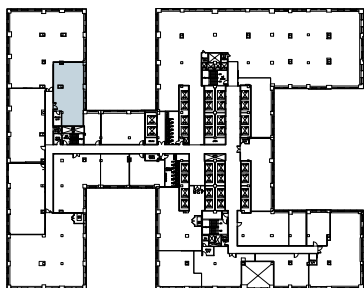



Prebuilt Finishes
Photos from comparable unit.





Glass-front offices and conference rooms
Photos from comparable unit.



High-end Pantries
Photos from comparable unit.

FLOOR KEY

Office	2
Conference Room	1
Workstation	4
Pantry	1
Reception	1
Total Personnel	8

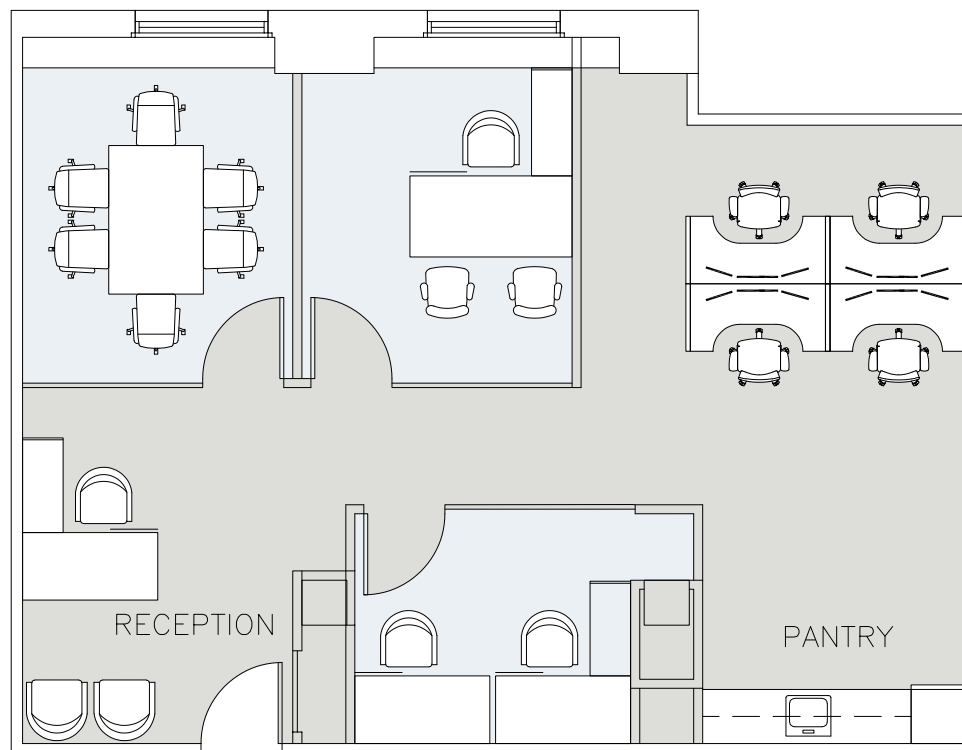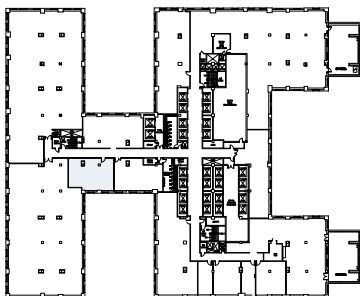



Suite 1733



Suite 1733

FLOOR KEY

Total Offices	4
Conference Room	1
Workstations	2
Receptionist	1
Total Personnel	7

