


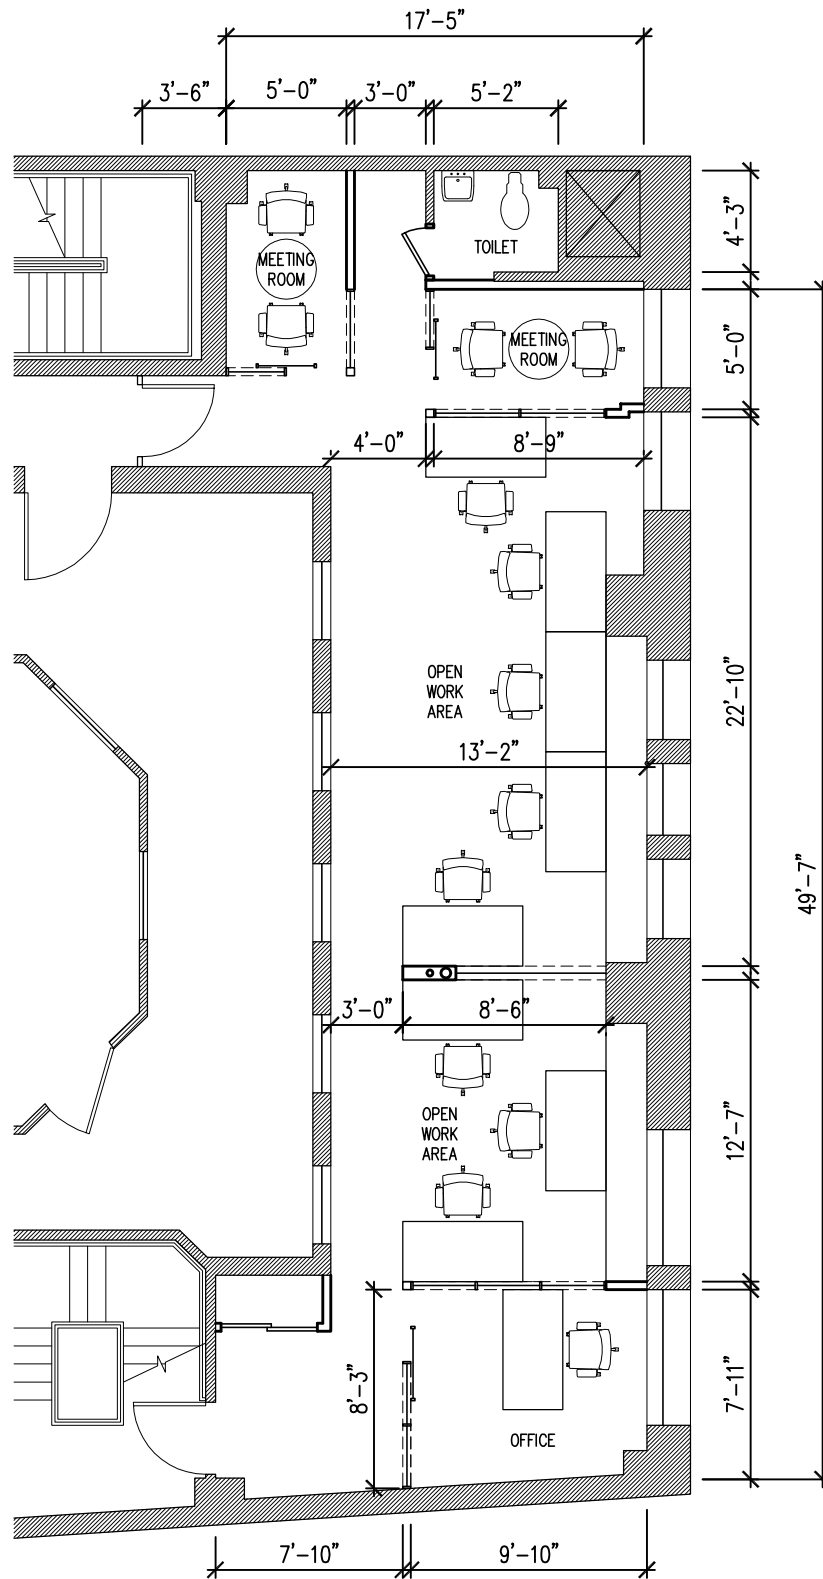

PROJECT: 499 SEVENTH AVENUE
25th FLOOR SOUTH

TITLE: PROPOSED PLAN

PROJ. No. 01551

SCALE: 1/8" = 1'-0" (@8.5 x 11 paper)

DATE: 3/28/17

A25