


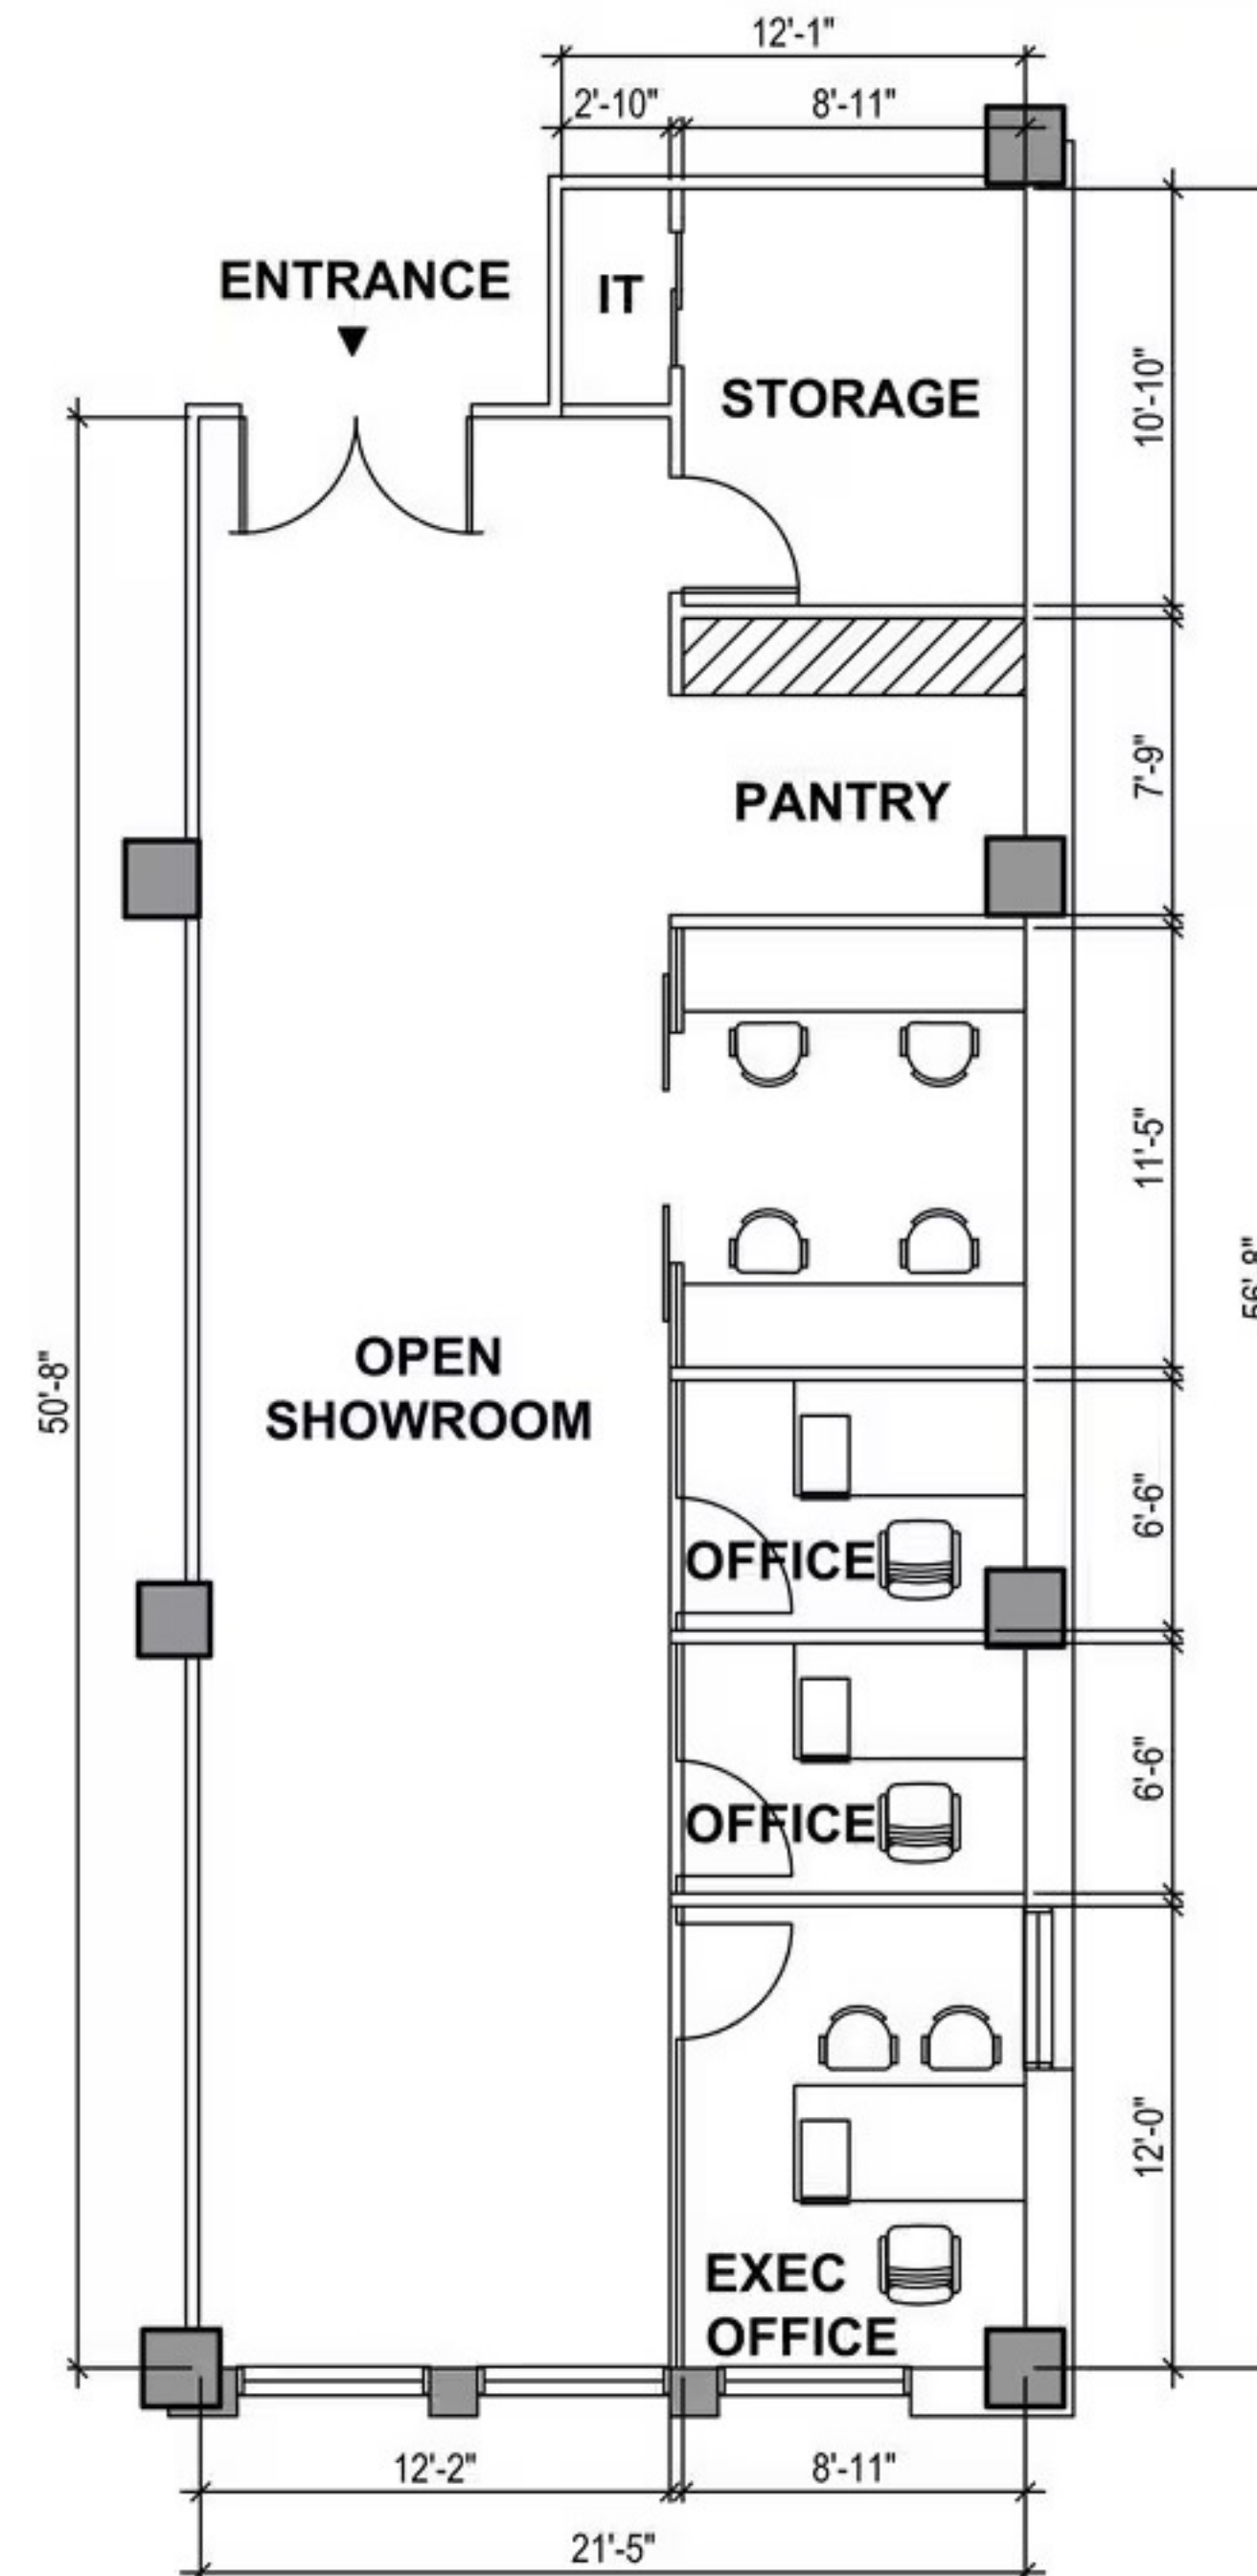

LEGEND

- EXISTING WALL
- NEW MILLWORK
- NEW WALL
- NEW GLASS
- V.I.F. VERIFY IN FIELD

NOTE:

DIMENSIONS ON
PLAN ARE TO BE
VERIFIED IN FIELD

Suite 1210

PLAN SCALE: 1/8" = 1'-0"

525 7th Avenue
New York, NY 10018

12th Floor



SK-4