


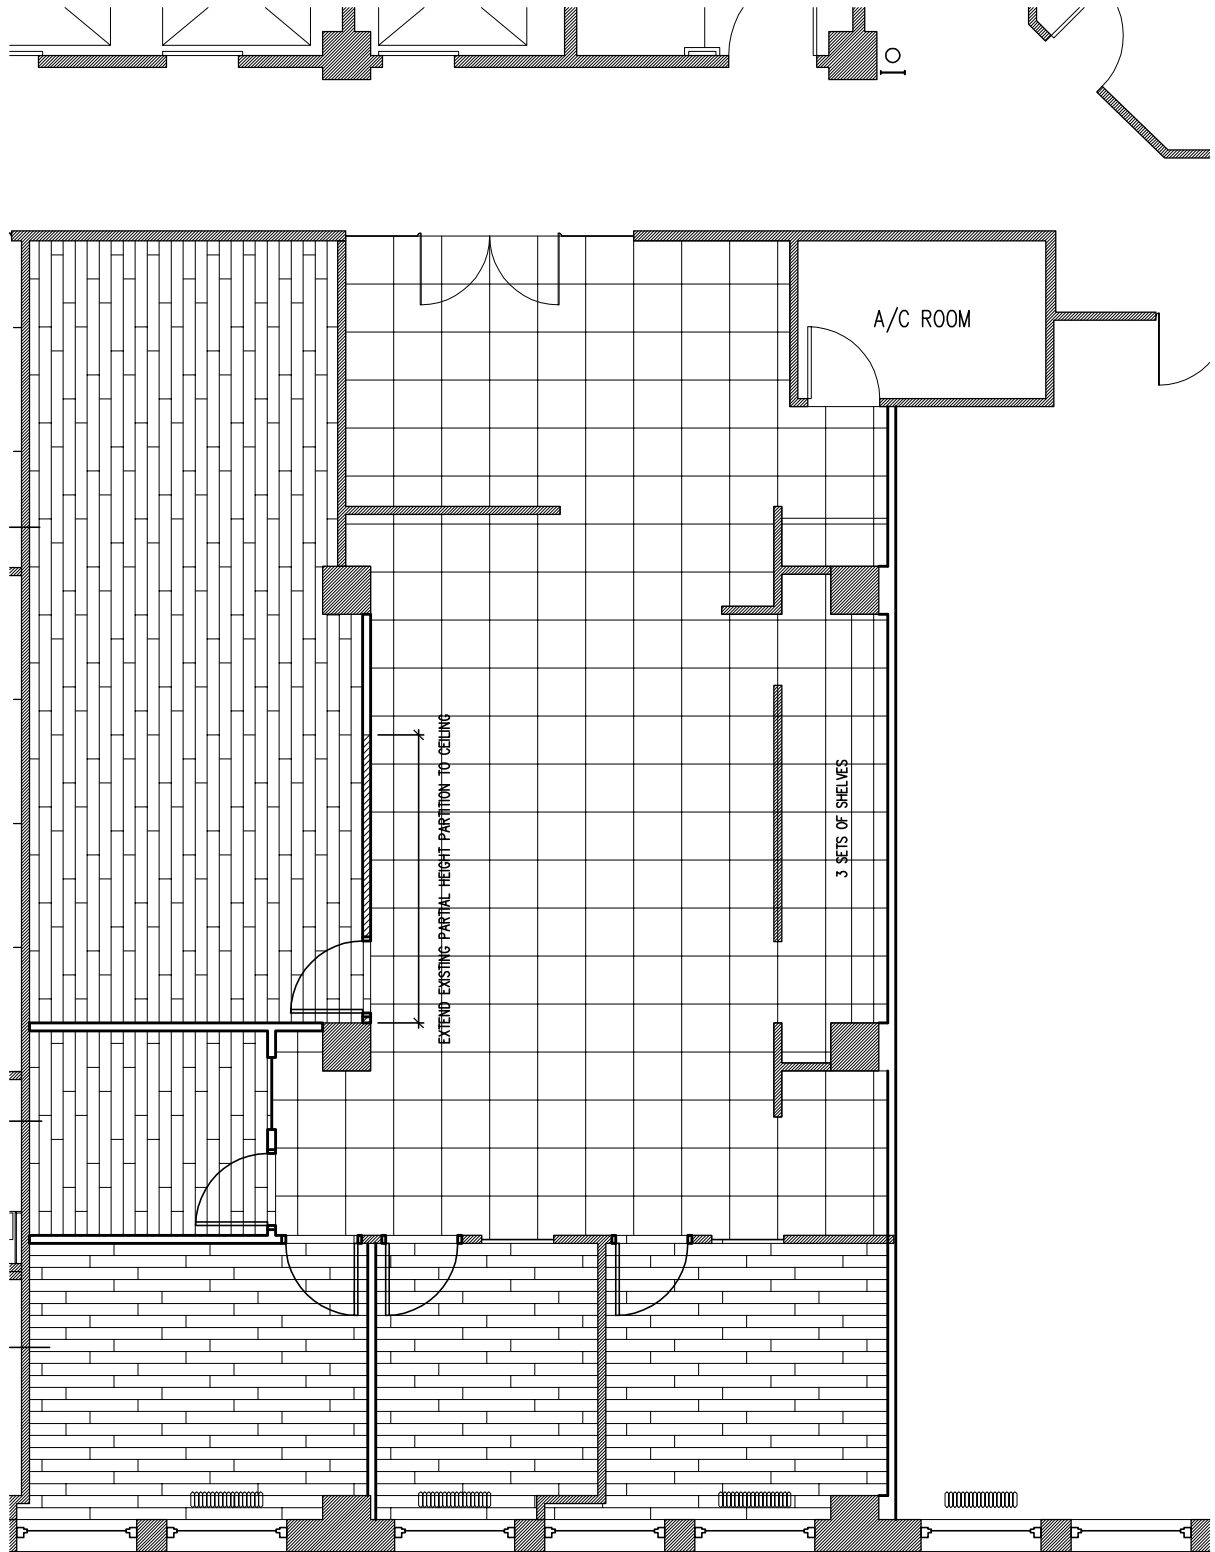

PROJECT: REFLEX EXPANSION 525 SEVENTH AVENUE - 16th FLOOR			A01
TITLE:	PROPOSED CONSTRUCTION PLAN	PROJ. No.: 02168	
SCALE:	1/8" = 1'-0" (@ 8.5x11 paper)	DATE: 5/24/22	