

EXIST'G SOFFIT TO ALIGN W/ ALL NEW SOFFITS @9'-5" AFF

AC ROOM

BV + CONF

SLIM PROFILE GLASS & METAL PARTON ENCLOSURE

EXIST'G BEAM ABOVE

12'-8"

LOW PARTON W/ GLAZING ABOVE

STO.

PANTRY

11'-5"

11'-6"

35'-5"


CL

STO.

NEW MILLWORK PARTON TO ALIGN AND MATCH EXIST'G

LINE OF NEW GWB SOFFIT @ 9'-5" AFF
WHVY DUTY STUD TO RECEIVE GLASS ABOVE

SLIM PROFILE GLASS & METAL PARTON ENCLOSURE

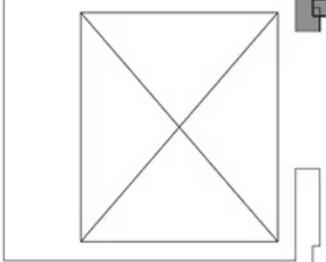

OFF. 1
12' x 11.5'

OFF. 2
12' x 11.5'

EXIST'G MILLWORK PARTON TO REMAIN

12'-9" GLASS FRONT

CL

ID-04
02

ID-06
01

23'-1"

DN

UP

STO.

01 CONSTRUCTION PLAN
SCALE: 3/16" = 1'-0"

INTERIOR DESIGNER:

ARCHITECT OF RECORD:

PROJECT:

REV. JUN 3, 2021

DATE: MAY 28, 2021

DRAWN BY: JC

CHECKED BY: CR

SCALE: AS NOTED

SHEET TITLE:

CONSTRUCTION PLAN


SHEET NO.

ID-02

210 Eleventh Avenue - Chelsea Arts Building

FLOOR 8 - No Theme

Wednesday, April 28, 2021

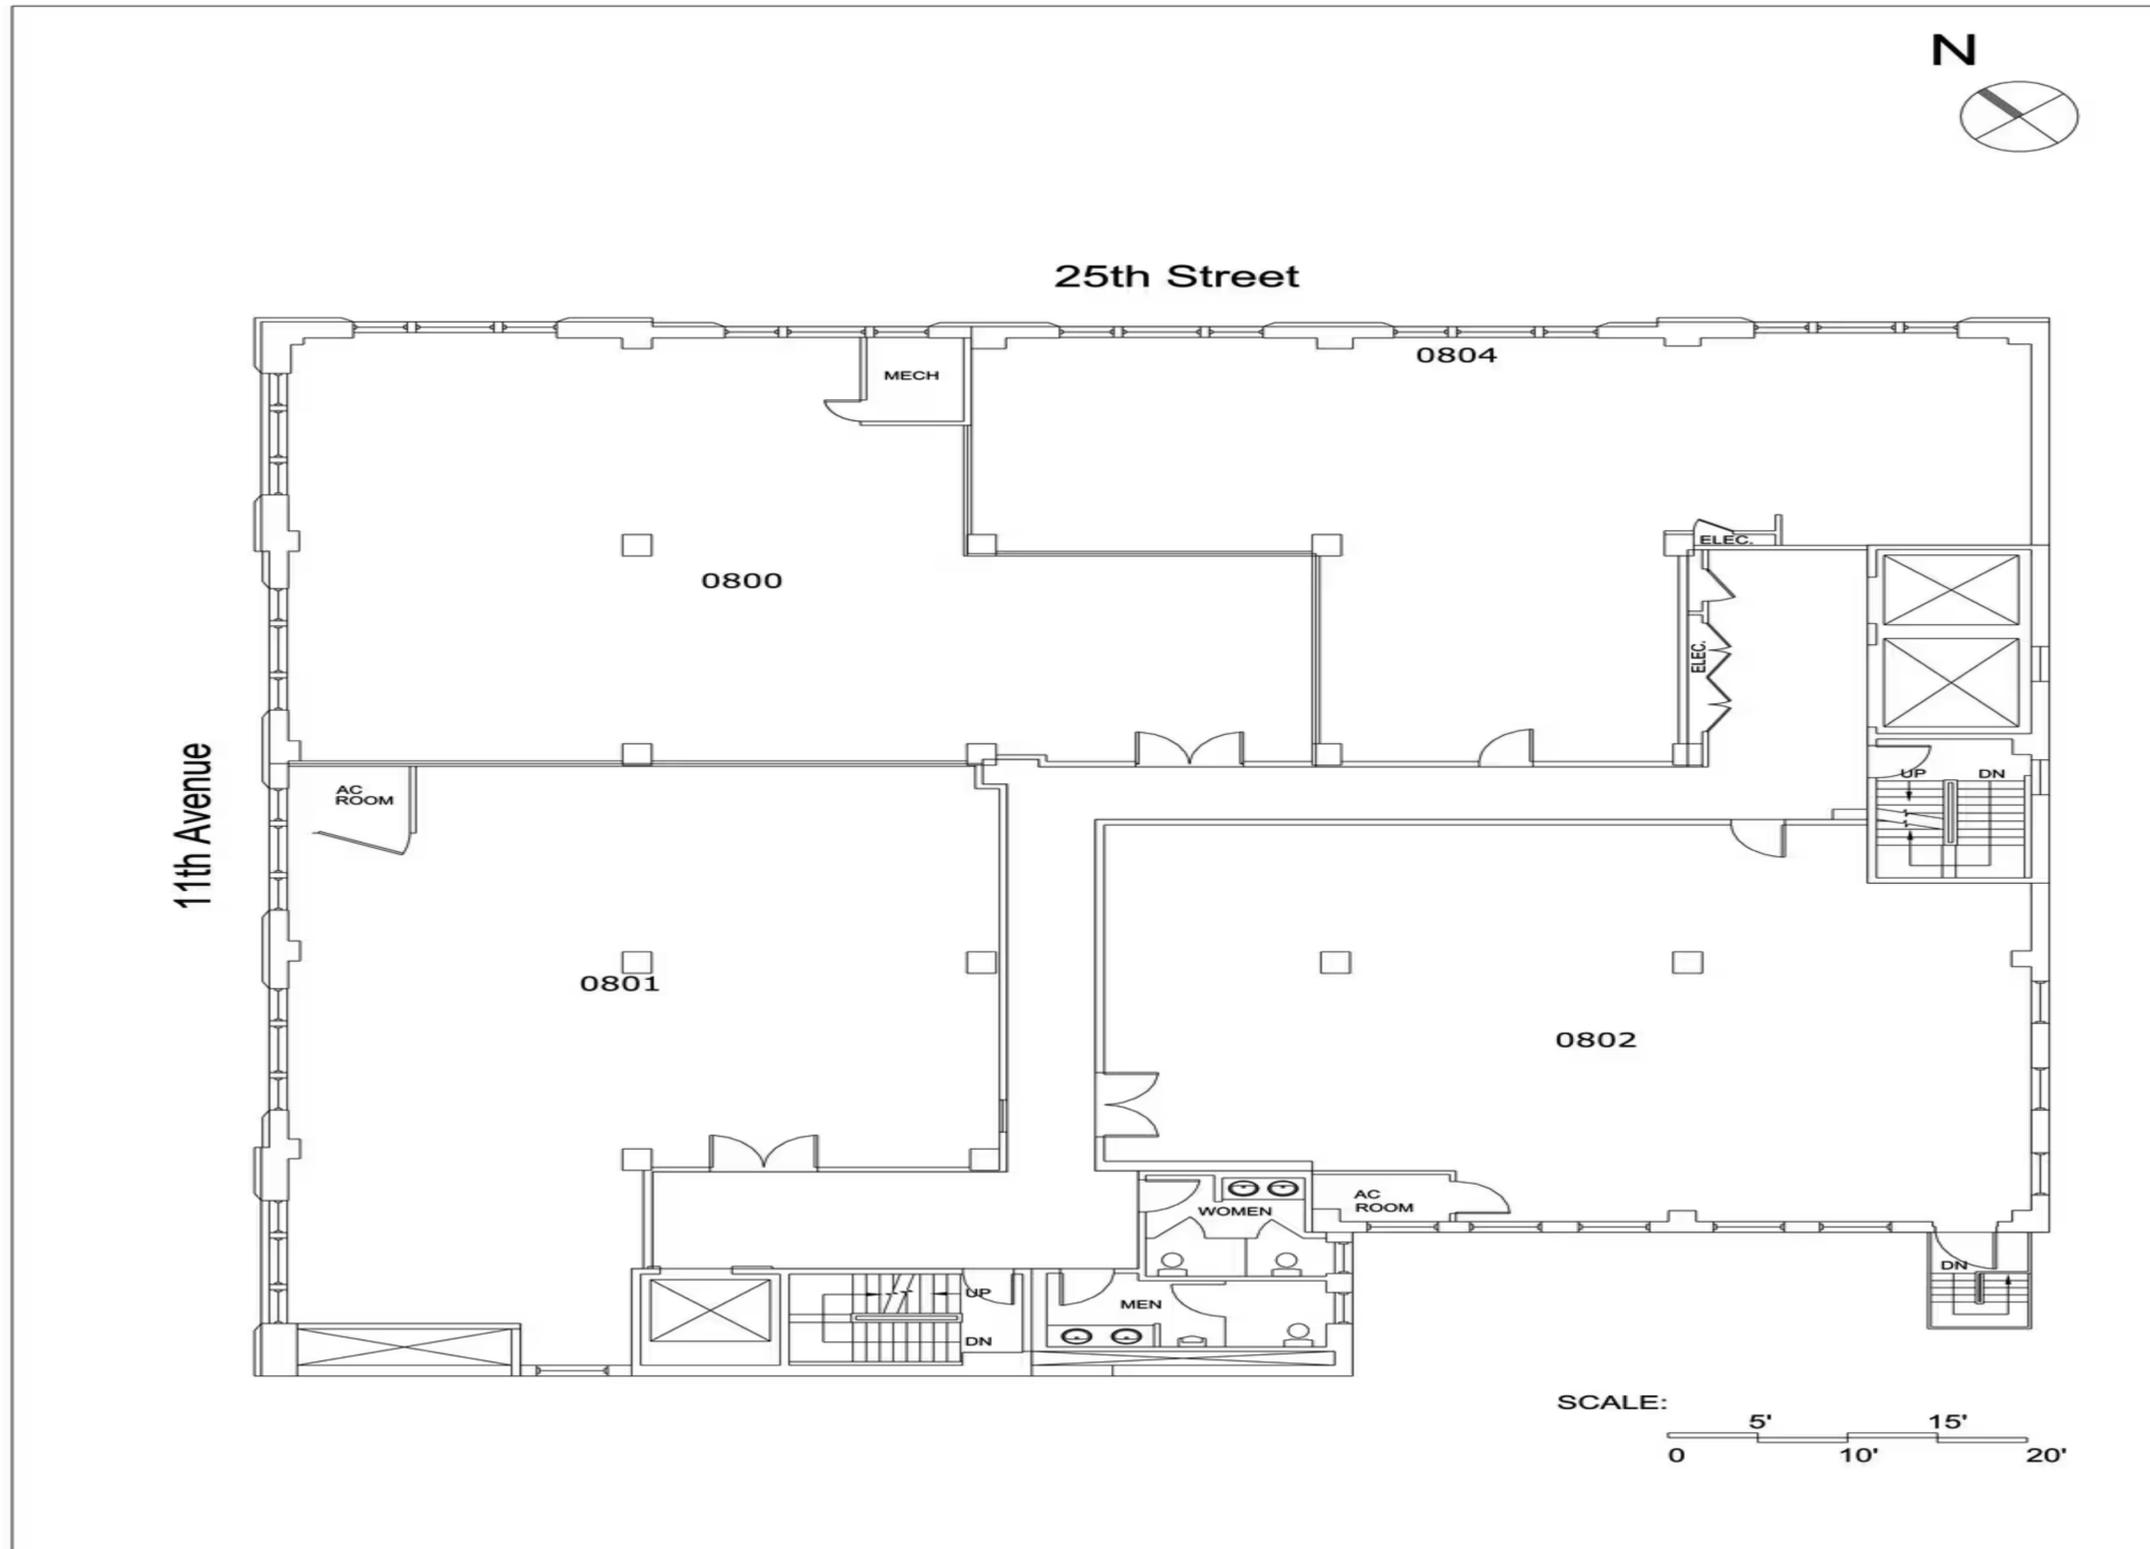

DISCLAIMER:
THIS DRAWING WAS CREATED FOR LEASING PURPOSES ONLY. ALL DIMENSIONS ARE APPROXIMATE.
DO NOT SCALE DRAWING. EXISTING CONDITIONS AND DIMENSIONS MAY VARY AND ARE TO BE FIELD VERIFIED.