


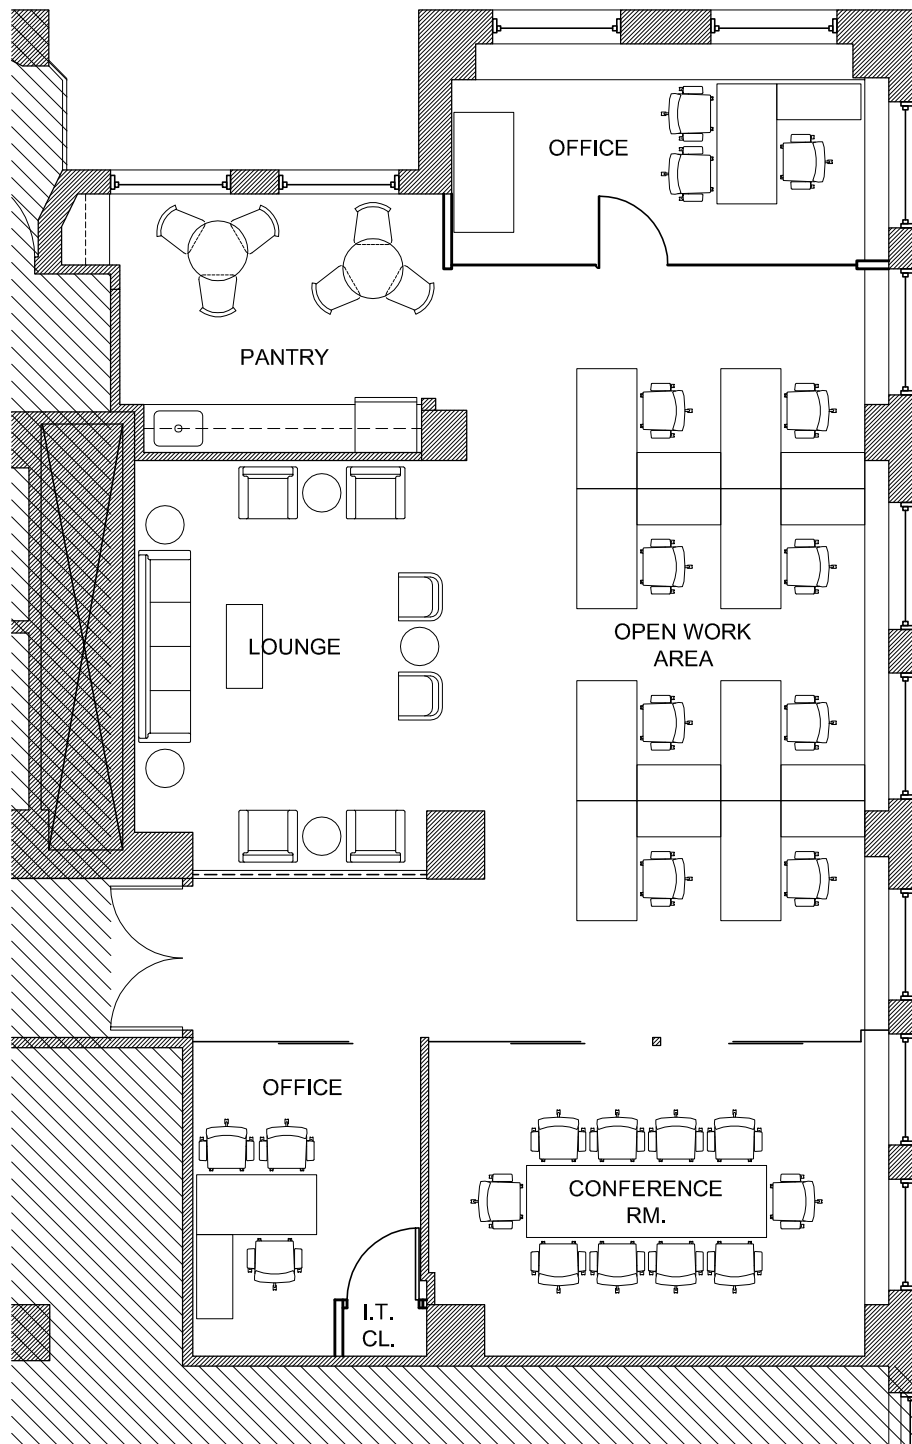

PROJECT: PRE-BUILT OFFICES
530 7th AVENUE - SUITE 1909

TITLE: PROPOSED PLAN

PROJ. No.: 01529

SCALE: 1/8" = 1'-0" (@ 8.5 x 11 paper)

DATE: 8/19/21

A01