


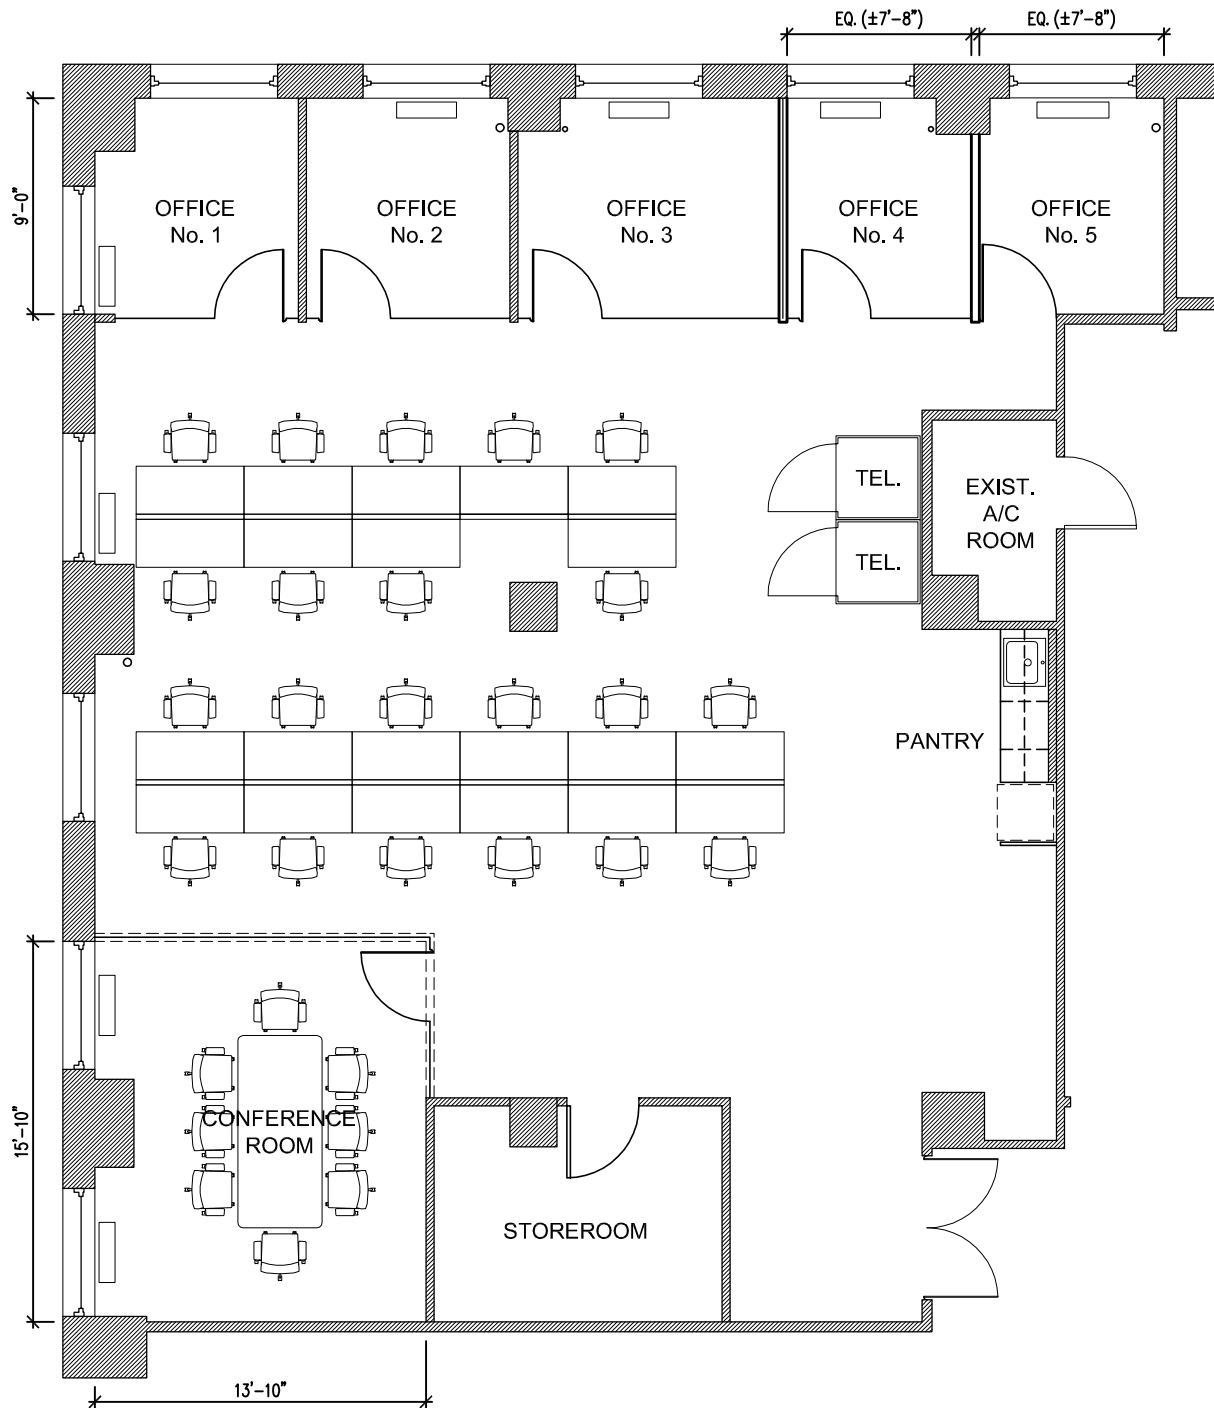

PROJECT: SUITE 1201
530 SEVENTH AVENUE

TITLE: PROPOSED PLAN

PROJ. No.: 02034

SCALE: 1/8" = 1'-0" (@ 8.5 x 11 paper)

DATE: 7/26/22

A01