


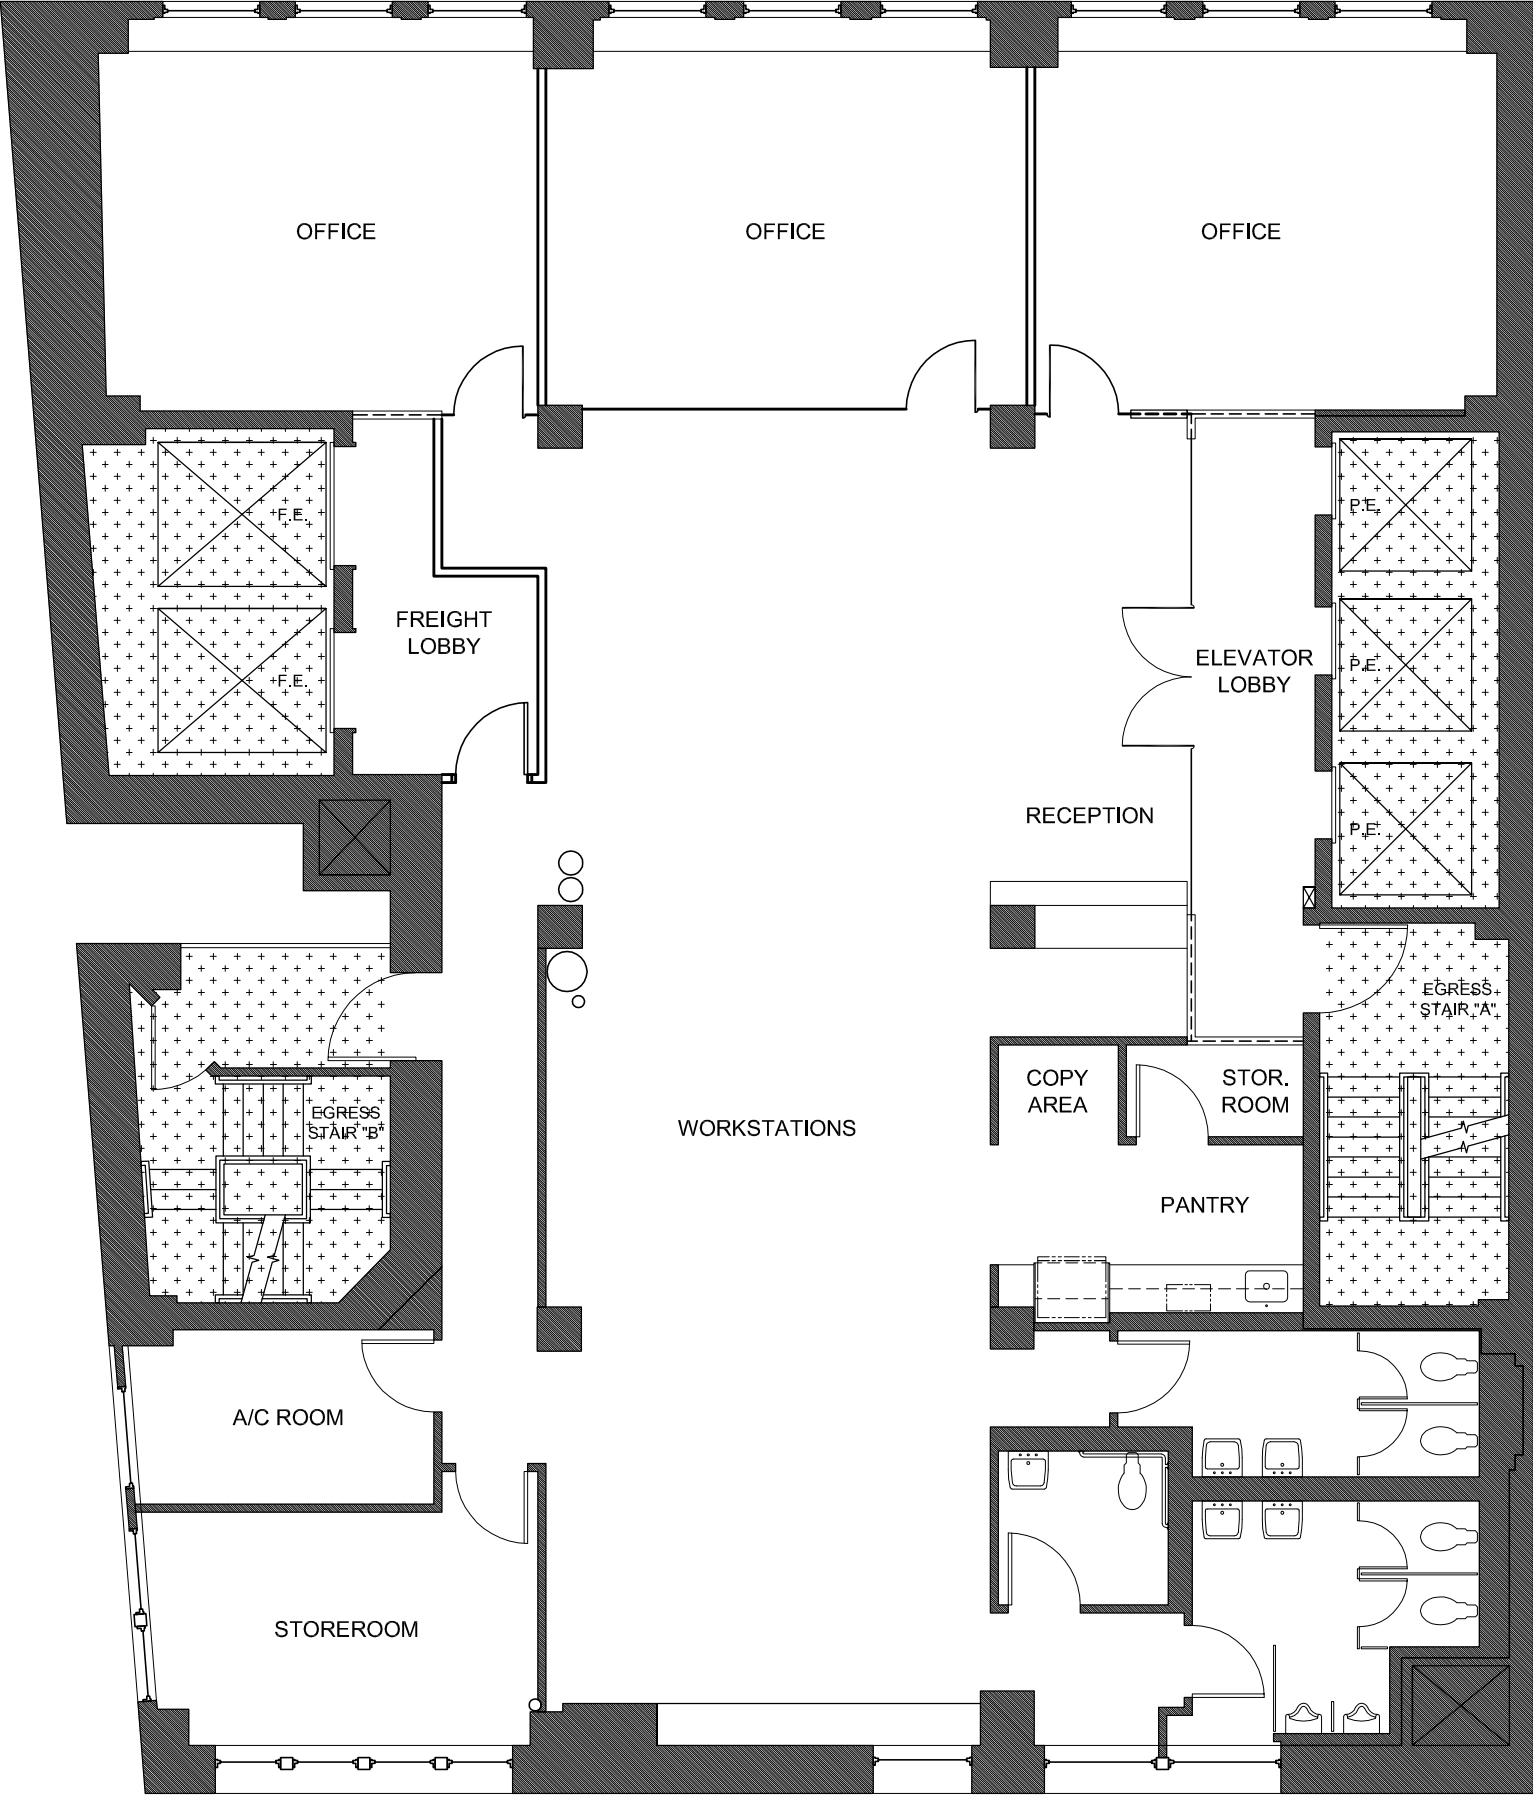

NOT FOR
CONSTRUCTION

PROJECT: 499 SEVENTH AVENUE 17th FLOOR SOUTH			A01b
TITLE:	PROPOSED PLAN "B"	PROJ. No.: 01714	
SCALE:	1/8" = 1'-0" (@11 x 17 paper)	DATE: 7/2/18	