


EX-100

633 Third Ave, 8th
Floor
New York, NY 10017


SCALE:
3/32" = 1'-0"

ISSUE DATE:
08/21/2025

PROJECT NO:
0001

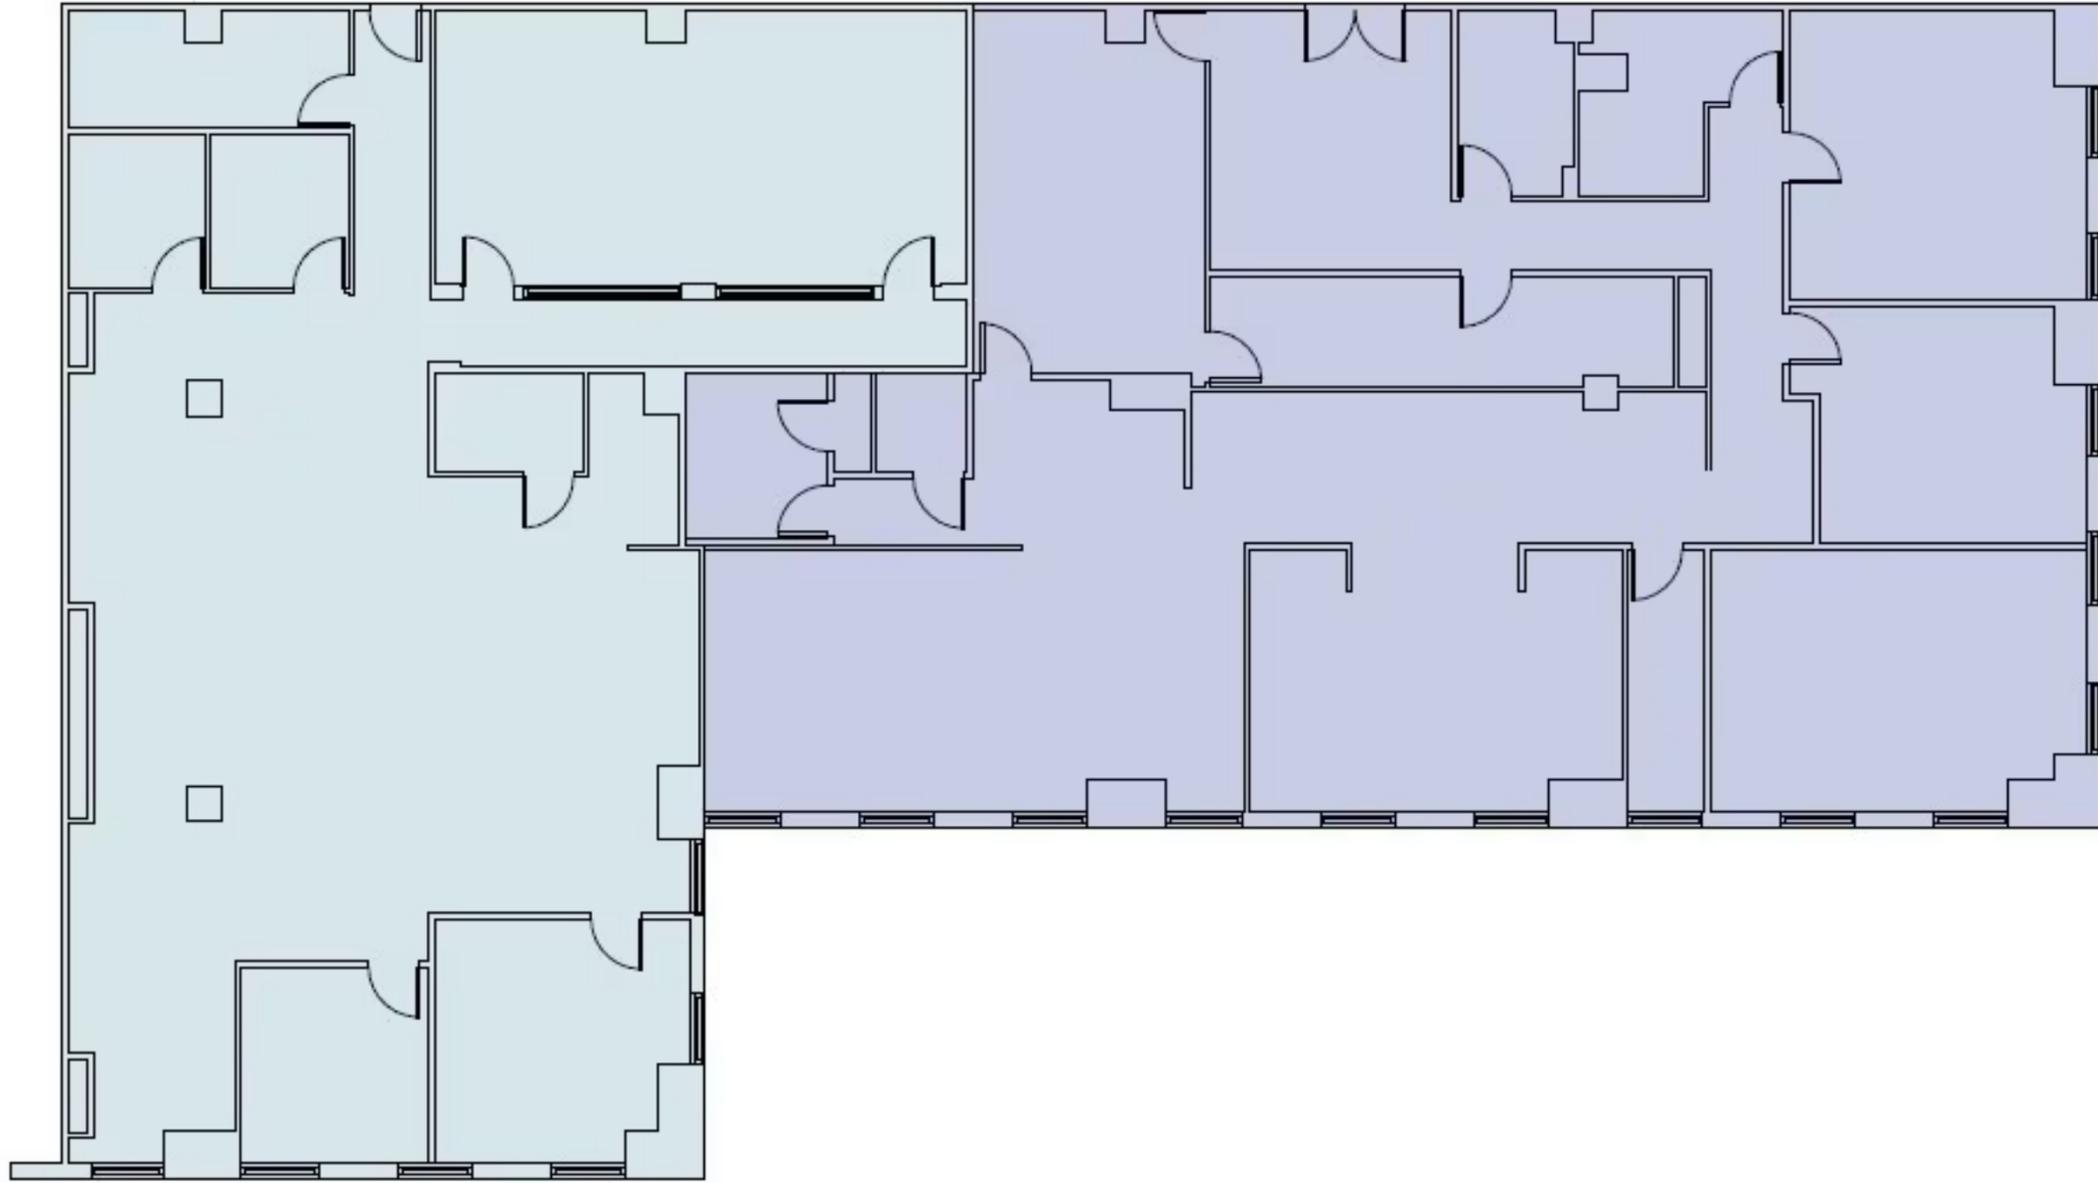

① EXISTING PLAN
3/32" = 1'-0"

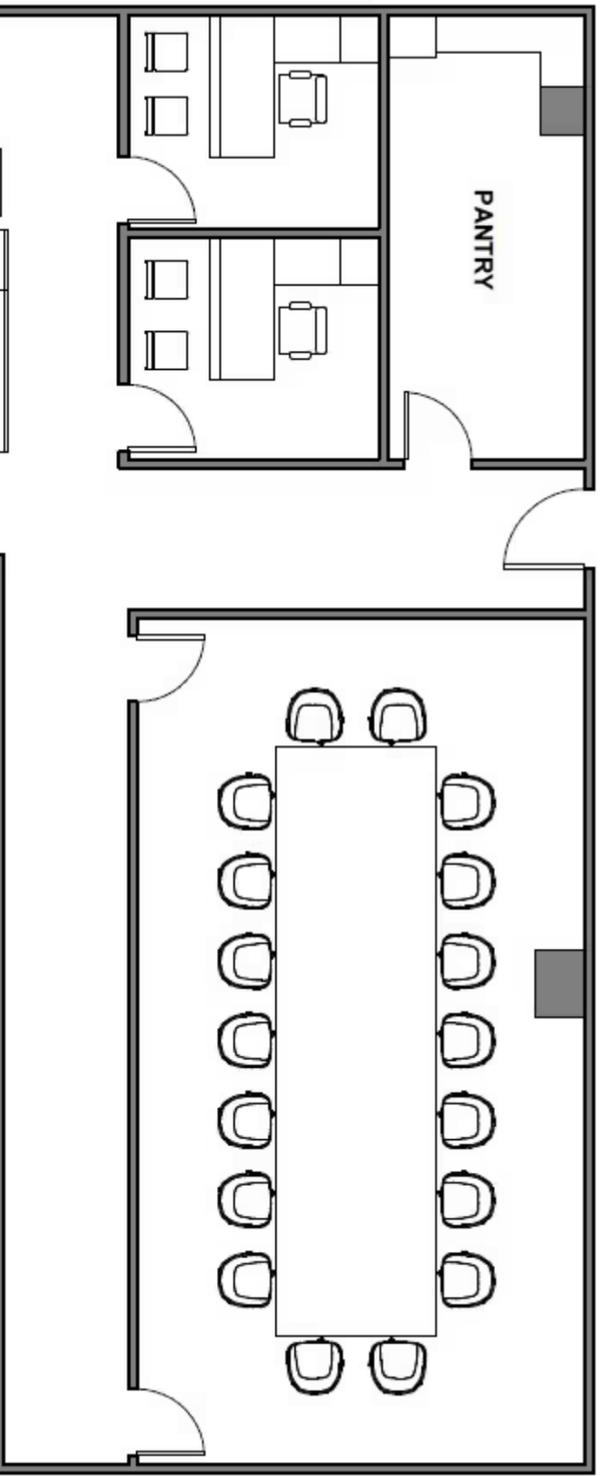

PROGRAM CHART	
	QTY

SUPPORT	
PANTRY	1
STORAGE	1
PERSONNEL	
EXECUTIVE OFFICE	1
PRIVATE OFFICE	3
WORKSTATION	15
COLLABORATION	
CONFERENCE ROOM	1



633 THIRD AVE - 8TH FLOOR