


E 55TH STREET

MADISON AVENUE

PARK AVENUE

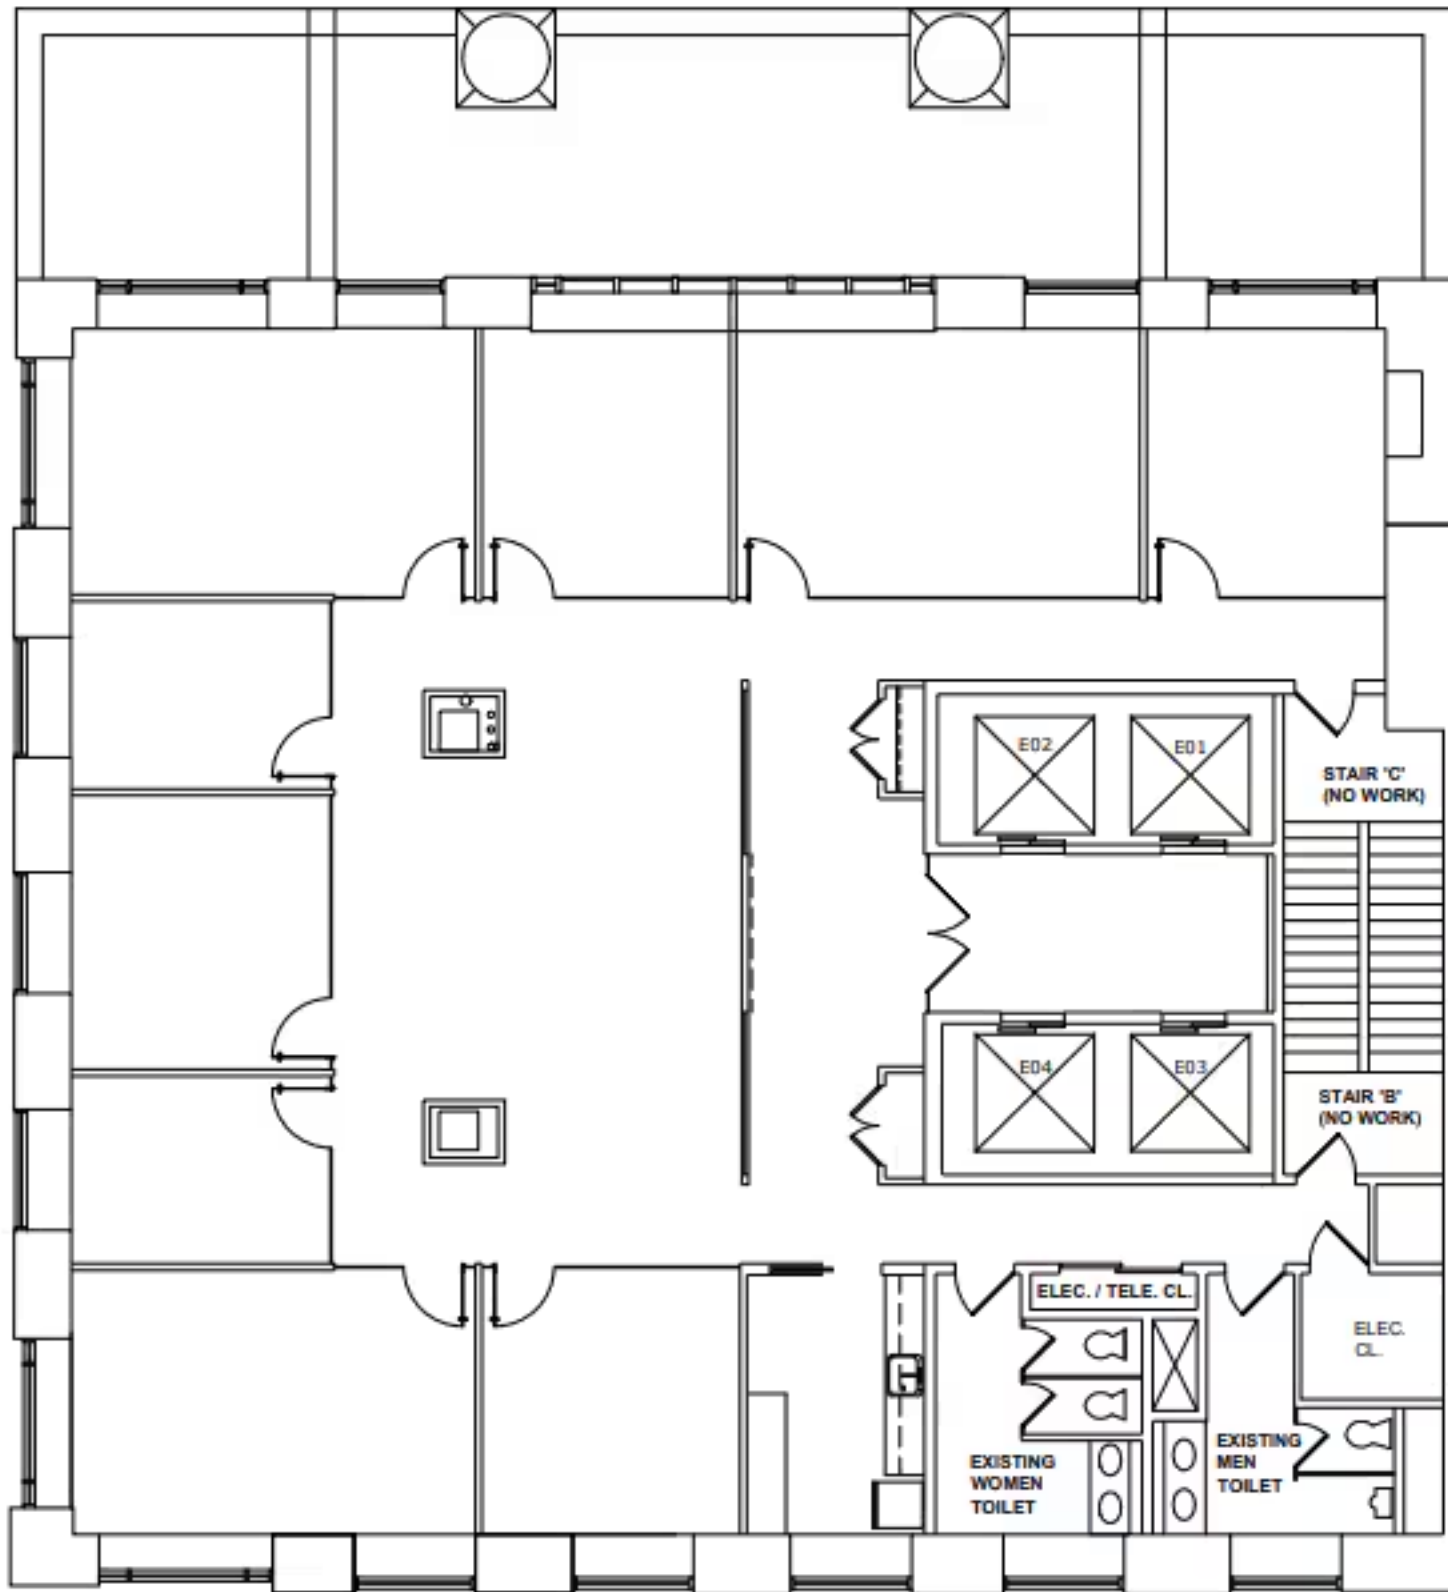

title EXISTING CONDITIONS

drawn by	WB	checked by	
scale	NTS	date	3.2.23
orientation	North		

sheet number

**WB**

project

HERON TOWER  
70 EAST 55TH STREET  
NEW YORK, NEW YORK

14 FLOOR

project address