


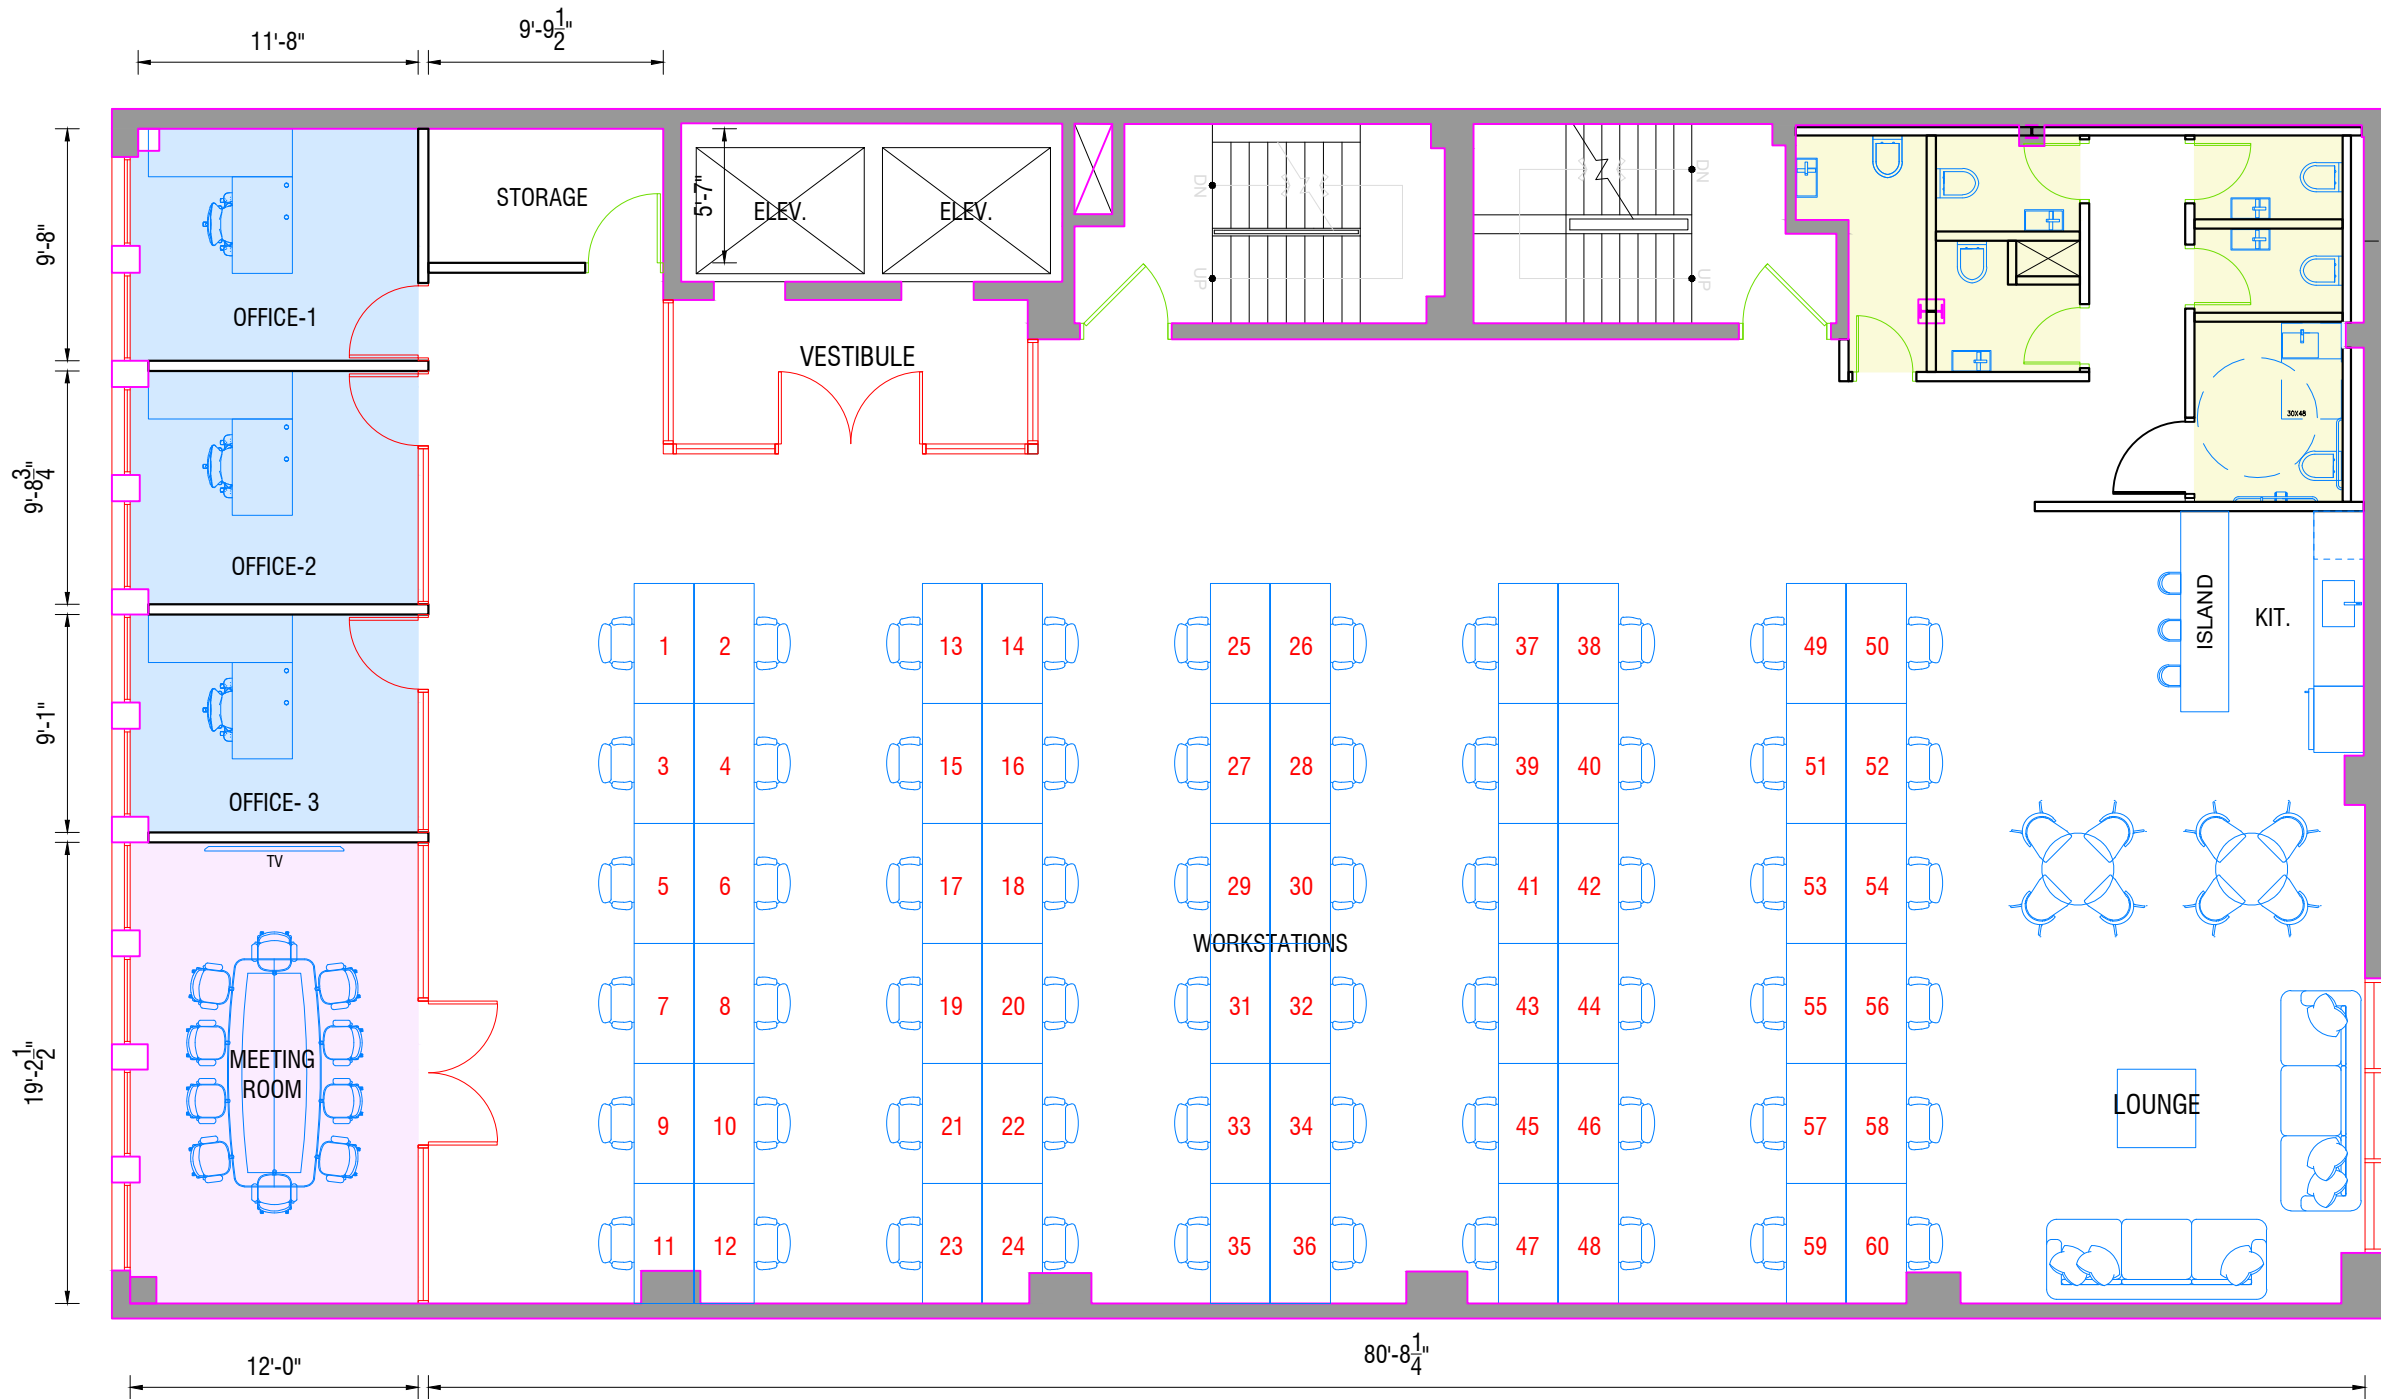

290 MADISON AVE.
5TH FLOOR
5-20-25

General Notes

1. ALL UNITS ARE IN INCH UNLESS SPECIFIED.

No.	Revision/Issue	Date

Firm Name and Address

290 MADISON SQUARE

Project Name and Address

FLOOR PLAN
FL 6

Project	Sheet
Date	
Scale	