


FLOOR 12 | PLANNING - SCENARIO 2

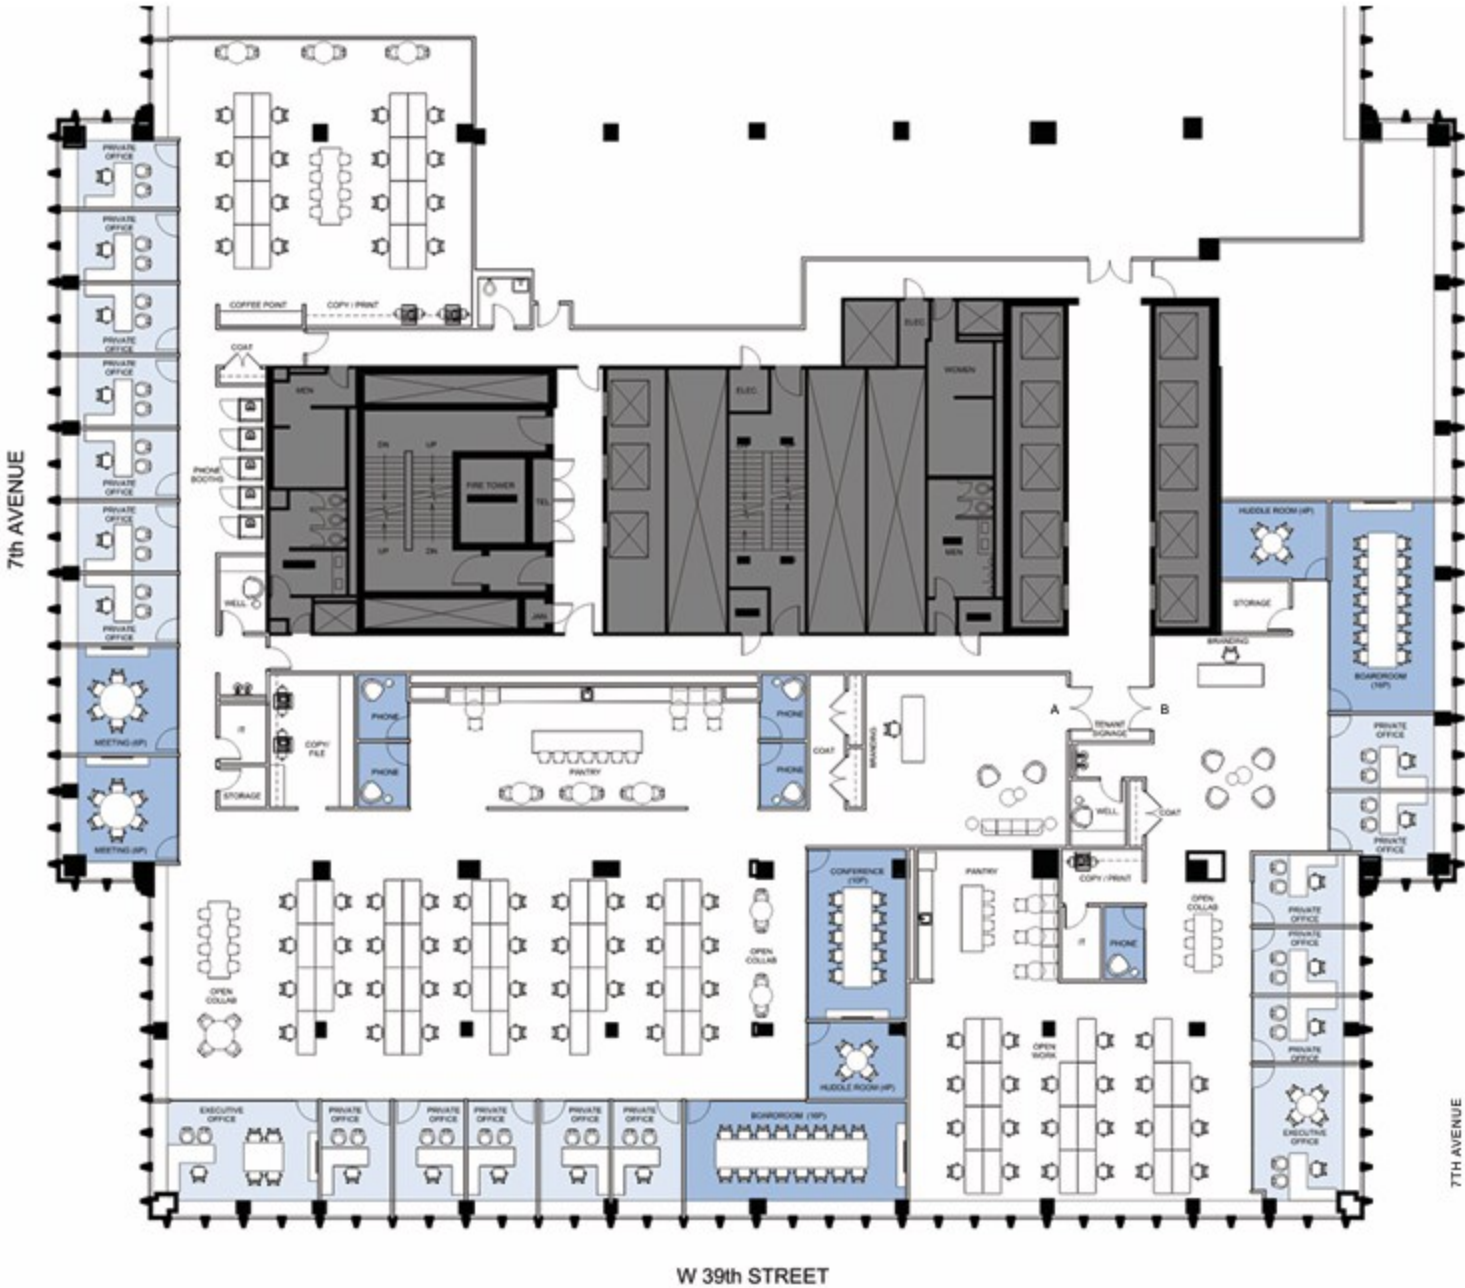

FLOOR 12 - SUITE A

	REQ
WORKSTATIONS (30"X60")	53
RECEPTION	1
EXECUTIVE OFFICE	1
PRIVATE OFFICE	12
TOTAL HEADCOUNT	67

BOARDROOM (16P)	1
CONFERENCE (10P)	1
MEETING ROOM (6P)	2
HUDDLE ROOM (4P)	1
PHONE ROOM (1P)	4
PHONE BOOTH (1P)	5
TOTAL	14


PANTRY	1
COFFEE POINT	1
SUPPORT/ADDITIONAL	-
STORAGE	1
COAT CLOSET	3
COPY/PRINT	2
WELLNESS ROOM	1
IT ROOM	1

FLOOR 12 - SUITE B

	REQ
WORKSTATIONS (30"X60")	22
RECEPTION	1
EXECUTIVE OFFICE	1
PRIVATE OFFICE	5
TOTAL HEADCOUNT	29

BOARDROOM (16P)	1
HUDDLE ROOM (4P)	1
PHONE ROOM (1P)	1
TOTAL	3


PANTRY	1
SUPPORT/ADDITIONAL	-
STORAGE	1
COAT CLOSET	1
COPY/PRINT	1
WELLNESS ROOM	1
IT ROOM	1

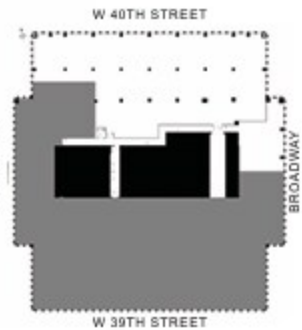

NOTE: PLUMBING FIXTURE COUNTS ARE PRELIMINARY AND MAY CHANGE BASED ON FINAL OCCUPANCY LOAD, TENANT LAYOUT, AND USE OF THE SPACES. FINAL REQUIREMENTS WILL BE CONFIRMED THROUGH COORDINATION WITH THE TENANT, THE BUILDING'S EXPEDITOR, AND THE PROJECT FILING STRATEGY, AND ARE SUBJECT TO DOB REVIEW AND APPROVAL.

NOTE: THE DRAWINGS, SKETCHES, AND DOCUMENTS PROVIDED BY VOCON ARE CONCEPTUAL SCHEMES AND MAY NOT BE COMPLETELY ACCURATE OR COMPLIANT WITH ALL REGULATIONS. IT IS THE USER'S SOLE RESPONSIBILITY AND LIABILITY TO USE THESE FILES, RECOGNIZING THAT THEY ARE INTENDED SOLELY FOR PROJECT DISCUSSIONS AND REFERENCE AND DO NOT SUPERSEDE THE VALIDITY OF CURRENT PRINT COPIES, OFFICIAL CONTRACT DOCUMENTS, OR FIELD-VERIFIED CONDITIONS. OUR COMMITMENT TO PROVIDING CLEAR GUIDELINES EMPHASIZES OUR DEDICATION TO MINIMIZING ANY RISKS ASSOCIATED WITH USING THESE FILES.

FLOOR 12 | PLANNING - SCENARIO 1

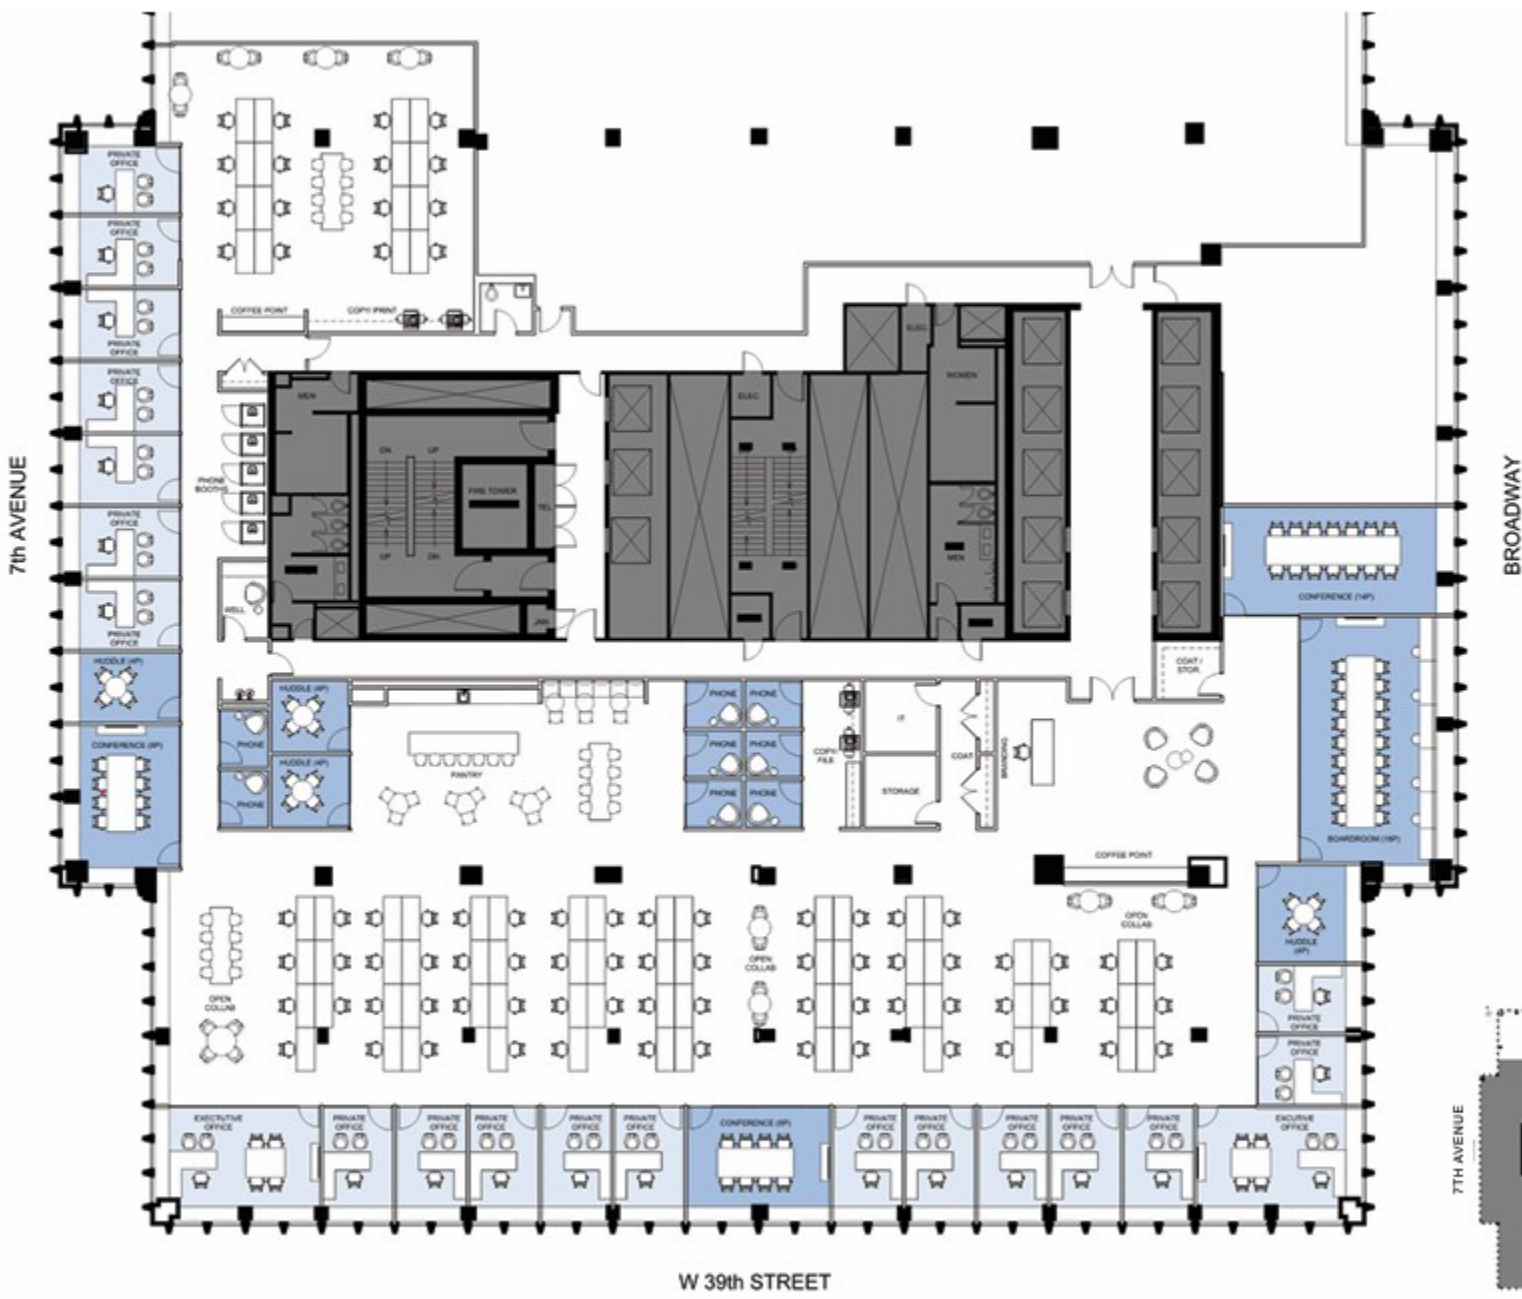

FLOOR 12	REQ
WORKSTATIONS (30"X60")	79
RECEPTION	1
EXECUTIVE OFFICE	2
PRIVATE OFFICE	19
TOTAL HEADCOUNT	101
BOARDROOM (18P)	1
CONFERENCE (14P)	1
CONFERENCE (8P)	2
HUDDLE ROOM (4P)	4
PHONE ROOM (1P)	8
PHONE BOOTH (1P)	5
TOTAL	
PANTRY	1
COFFEE POINT	2
	-
SUPPORT/ADDITIONAL	
STORAGE	2
COAT CLOSET	3
COPY/PRINT	2
WELLNESS ROOM	1
IT ROOM	1

NOTE: PLUMBING FIXTURE COUNTS ARE PRELIMINARY AND MAY CHANGE BASED ON FINAL OCCUPANCY LOAD, TENANT LAYOUT, AND USE OF THE SPACES. FINAL REQUIREMENTS WILL BE CONFIRMED THROUGH COORDINATION WITH THE TENANT, THE BUILDING'S EXPEDITOR, AND THE PROJECT FILING STRATEGY, AND ARE SUBJECT TO DOB REVIEW AND APPROVAL.

NOTE: THE DRAWINGS, SKETCHES, AND DOCUMENTS PROVIDED BY VOCON ARE CONCEPTUAL SCHEMES AND MAY NOT BE COMPLETELY ACCURATE OR COMPLIANT WITH ALL REGULATIONS. IT IS THE USER'S SOLE RESPONSIBILITY AND LIABILITY TO USE THESE FILES, RECOGNIZING THAT THEY ARE INTENDED SOLELY FOR PROJECT DISCUSSIONS AND REFERENCE AND DO NOT SUPERSEDE THE VALIDITY OF CURRENT PRINT COPIES, OFFICIAL CONTRACT DOCUMENTS, OR FIELD-VERIFIED CONDITIONS. OUR COMMITMENT TO PROVIDING CLEAR GUIDELINES EMPHASIZES OUR DEDICATION TO MINIMIZING ANY RISKS ASSOCIATED WITH USING THESE FILES.

