







Inside Front Mezzanine



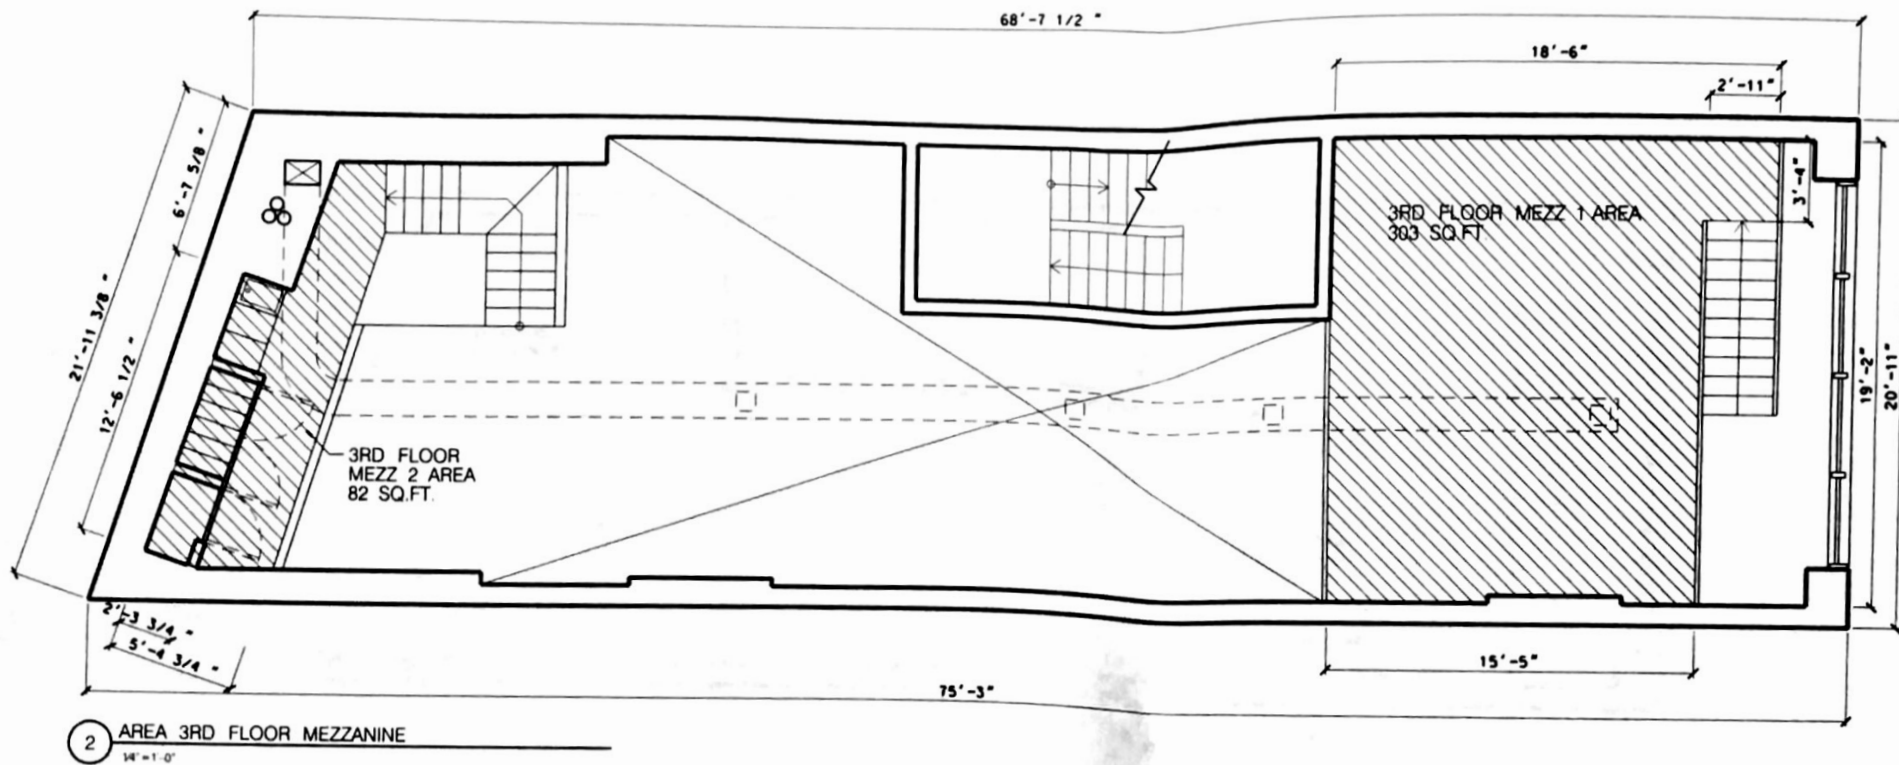

3RD FLOOR MEZZ AREA

MEZZ 1=303 SQ. FT.
MEZZ 2=82 SQ. FT.
TOTAL=385 SQ. FT.

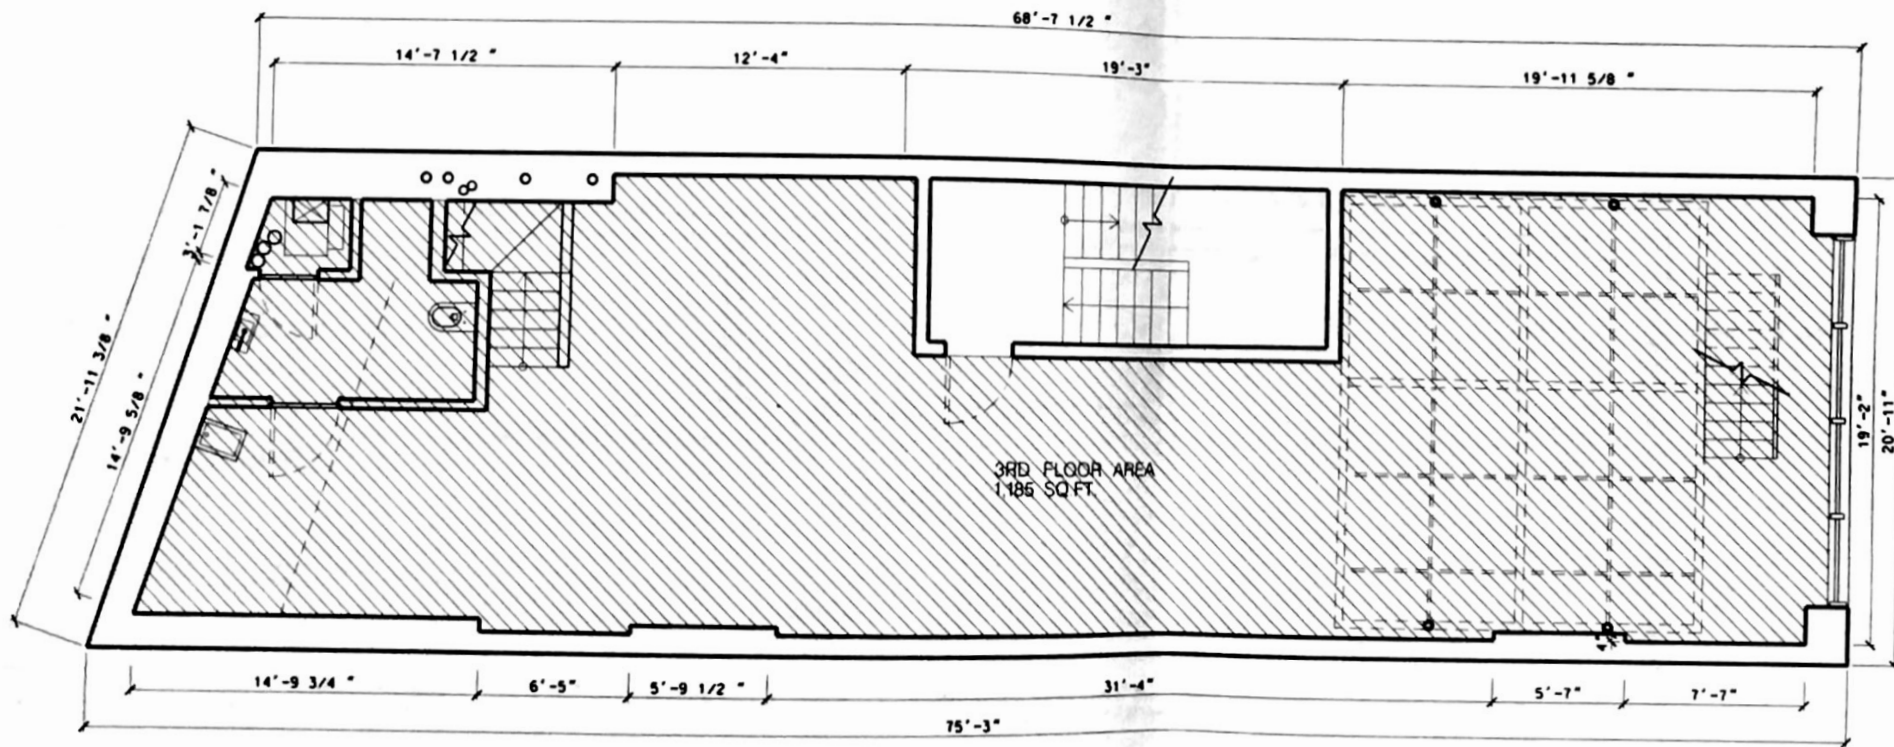


3RD FLOOR AREA

TOTAL=1,185 SQ. FT.


1/3 3RD FLOOR AREA
1,185 SQ. FT./3= 395 SQ. FT.

RATIO OF TOTAL MEZZANINE
385/1,185 = 0.32

NET AREA

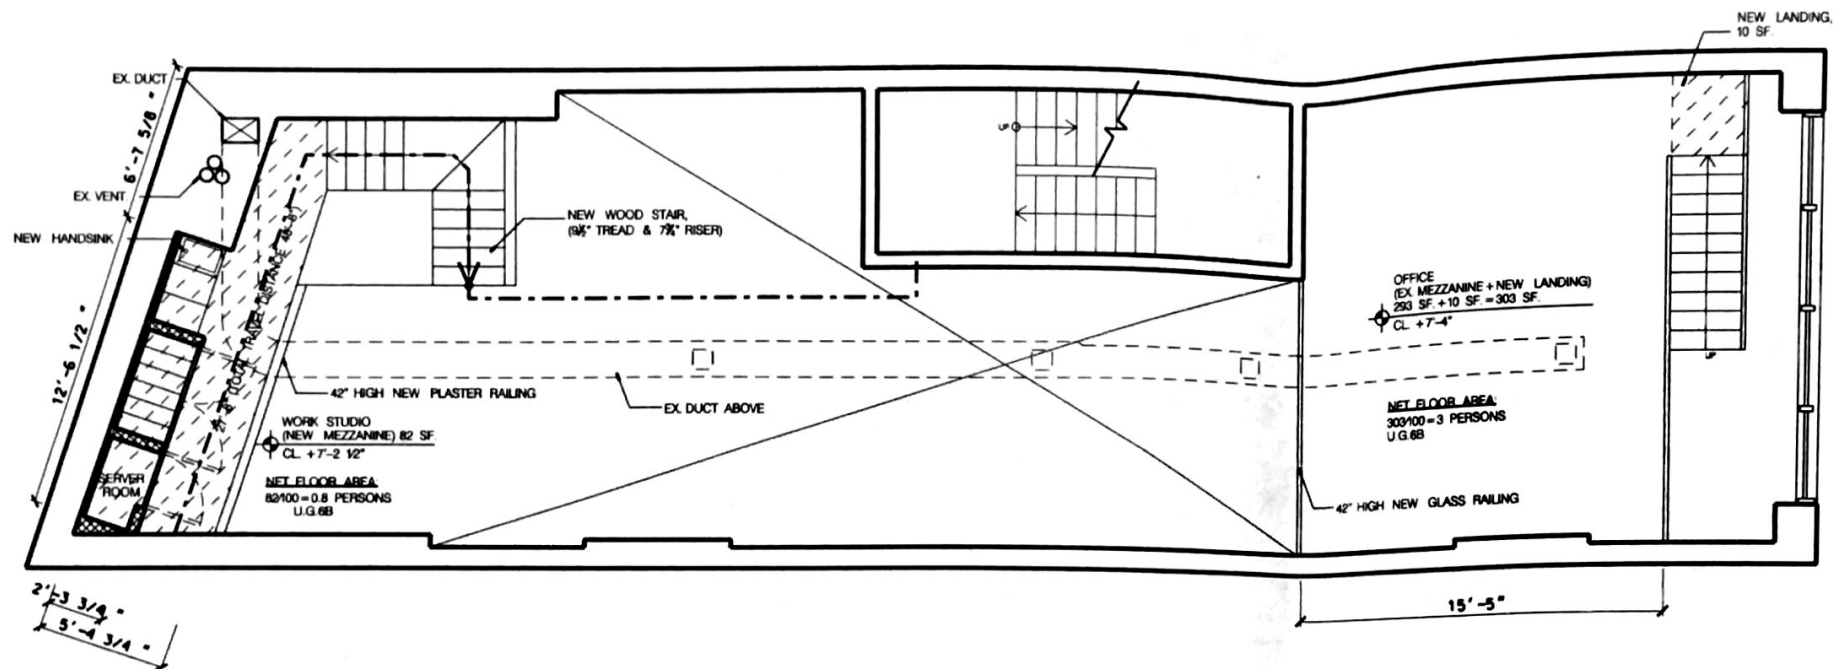

2 3RD MEZZANINE
3/16" = 1'-0"

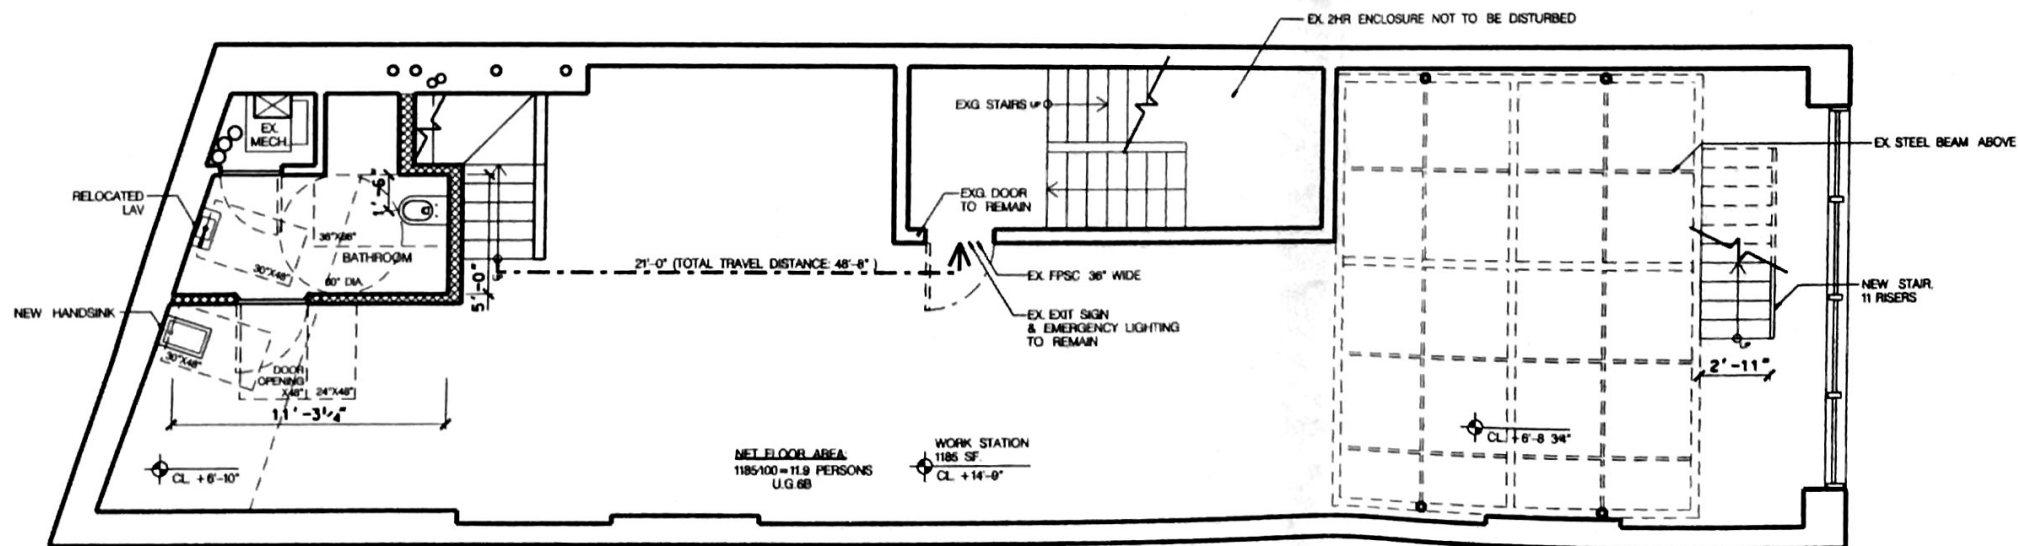

1 3RD FLOOR PLAN
3/16" = 1'-0"

* EX 1HR SEPERATION BETWEEN FLOORS
NOT TO BE DISTURBED

VENTILATION INDEX
(1968CODE 27-753 TABLE 12-2)

- a) 1185 SF. X 14.9 FT /15.7 = 1125
- b) 100x10 = 1000
- c) NO OPENABLE WINDOW = 0

TOTAL: 2125
REQUIRED AIR SUPPLY AND EXHAUST: 0.4

MAX. NUMBER OF OCCUPANCY
1570 SF. (3F + MEZZANINES) /100 = 15.7

KEY DEMOLITION SYMBOLS

- EXISTING PARTITION TO REMAIN
- NEW PARTITION

