

381 Park Avenue South



Part 7th Floor

Suite 701

Available Immediately

3,885 Sq. Ft.

Bright double corner unit with windows on three sides, six offices including two large corner executive offices, pantry, IT / storage room, glass conference room. High ceilings throughout. Great identity off elevator.










381
PARK
AVENUE
SOUTH
LEASE PLAN

7TH FL
SUITE 701



1996-07-06-0005

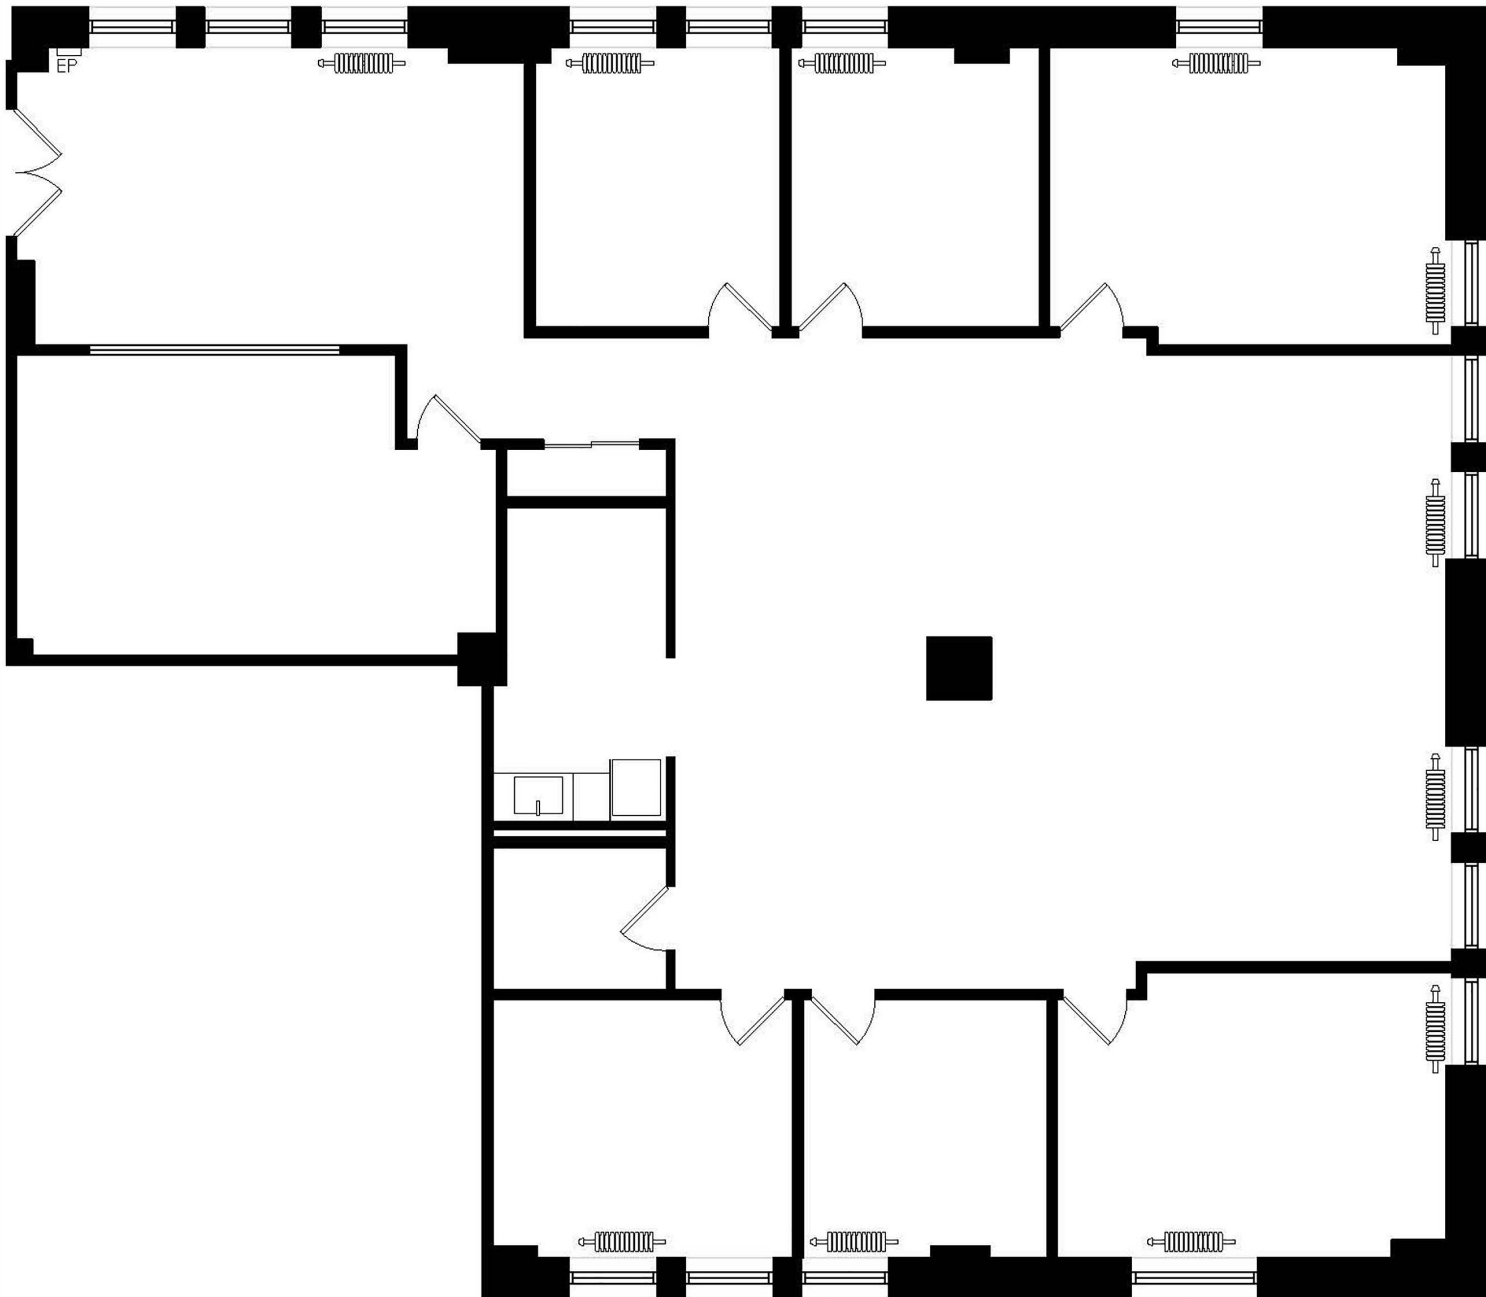

 **SUITE 701**
381 PARK AVE SOUTH
SCALE: 1/8"=1'