
















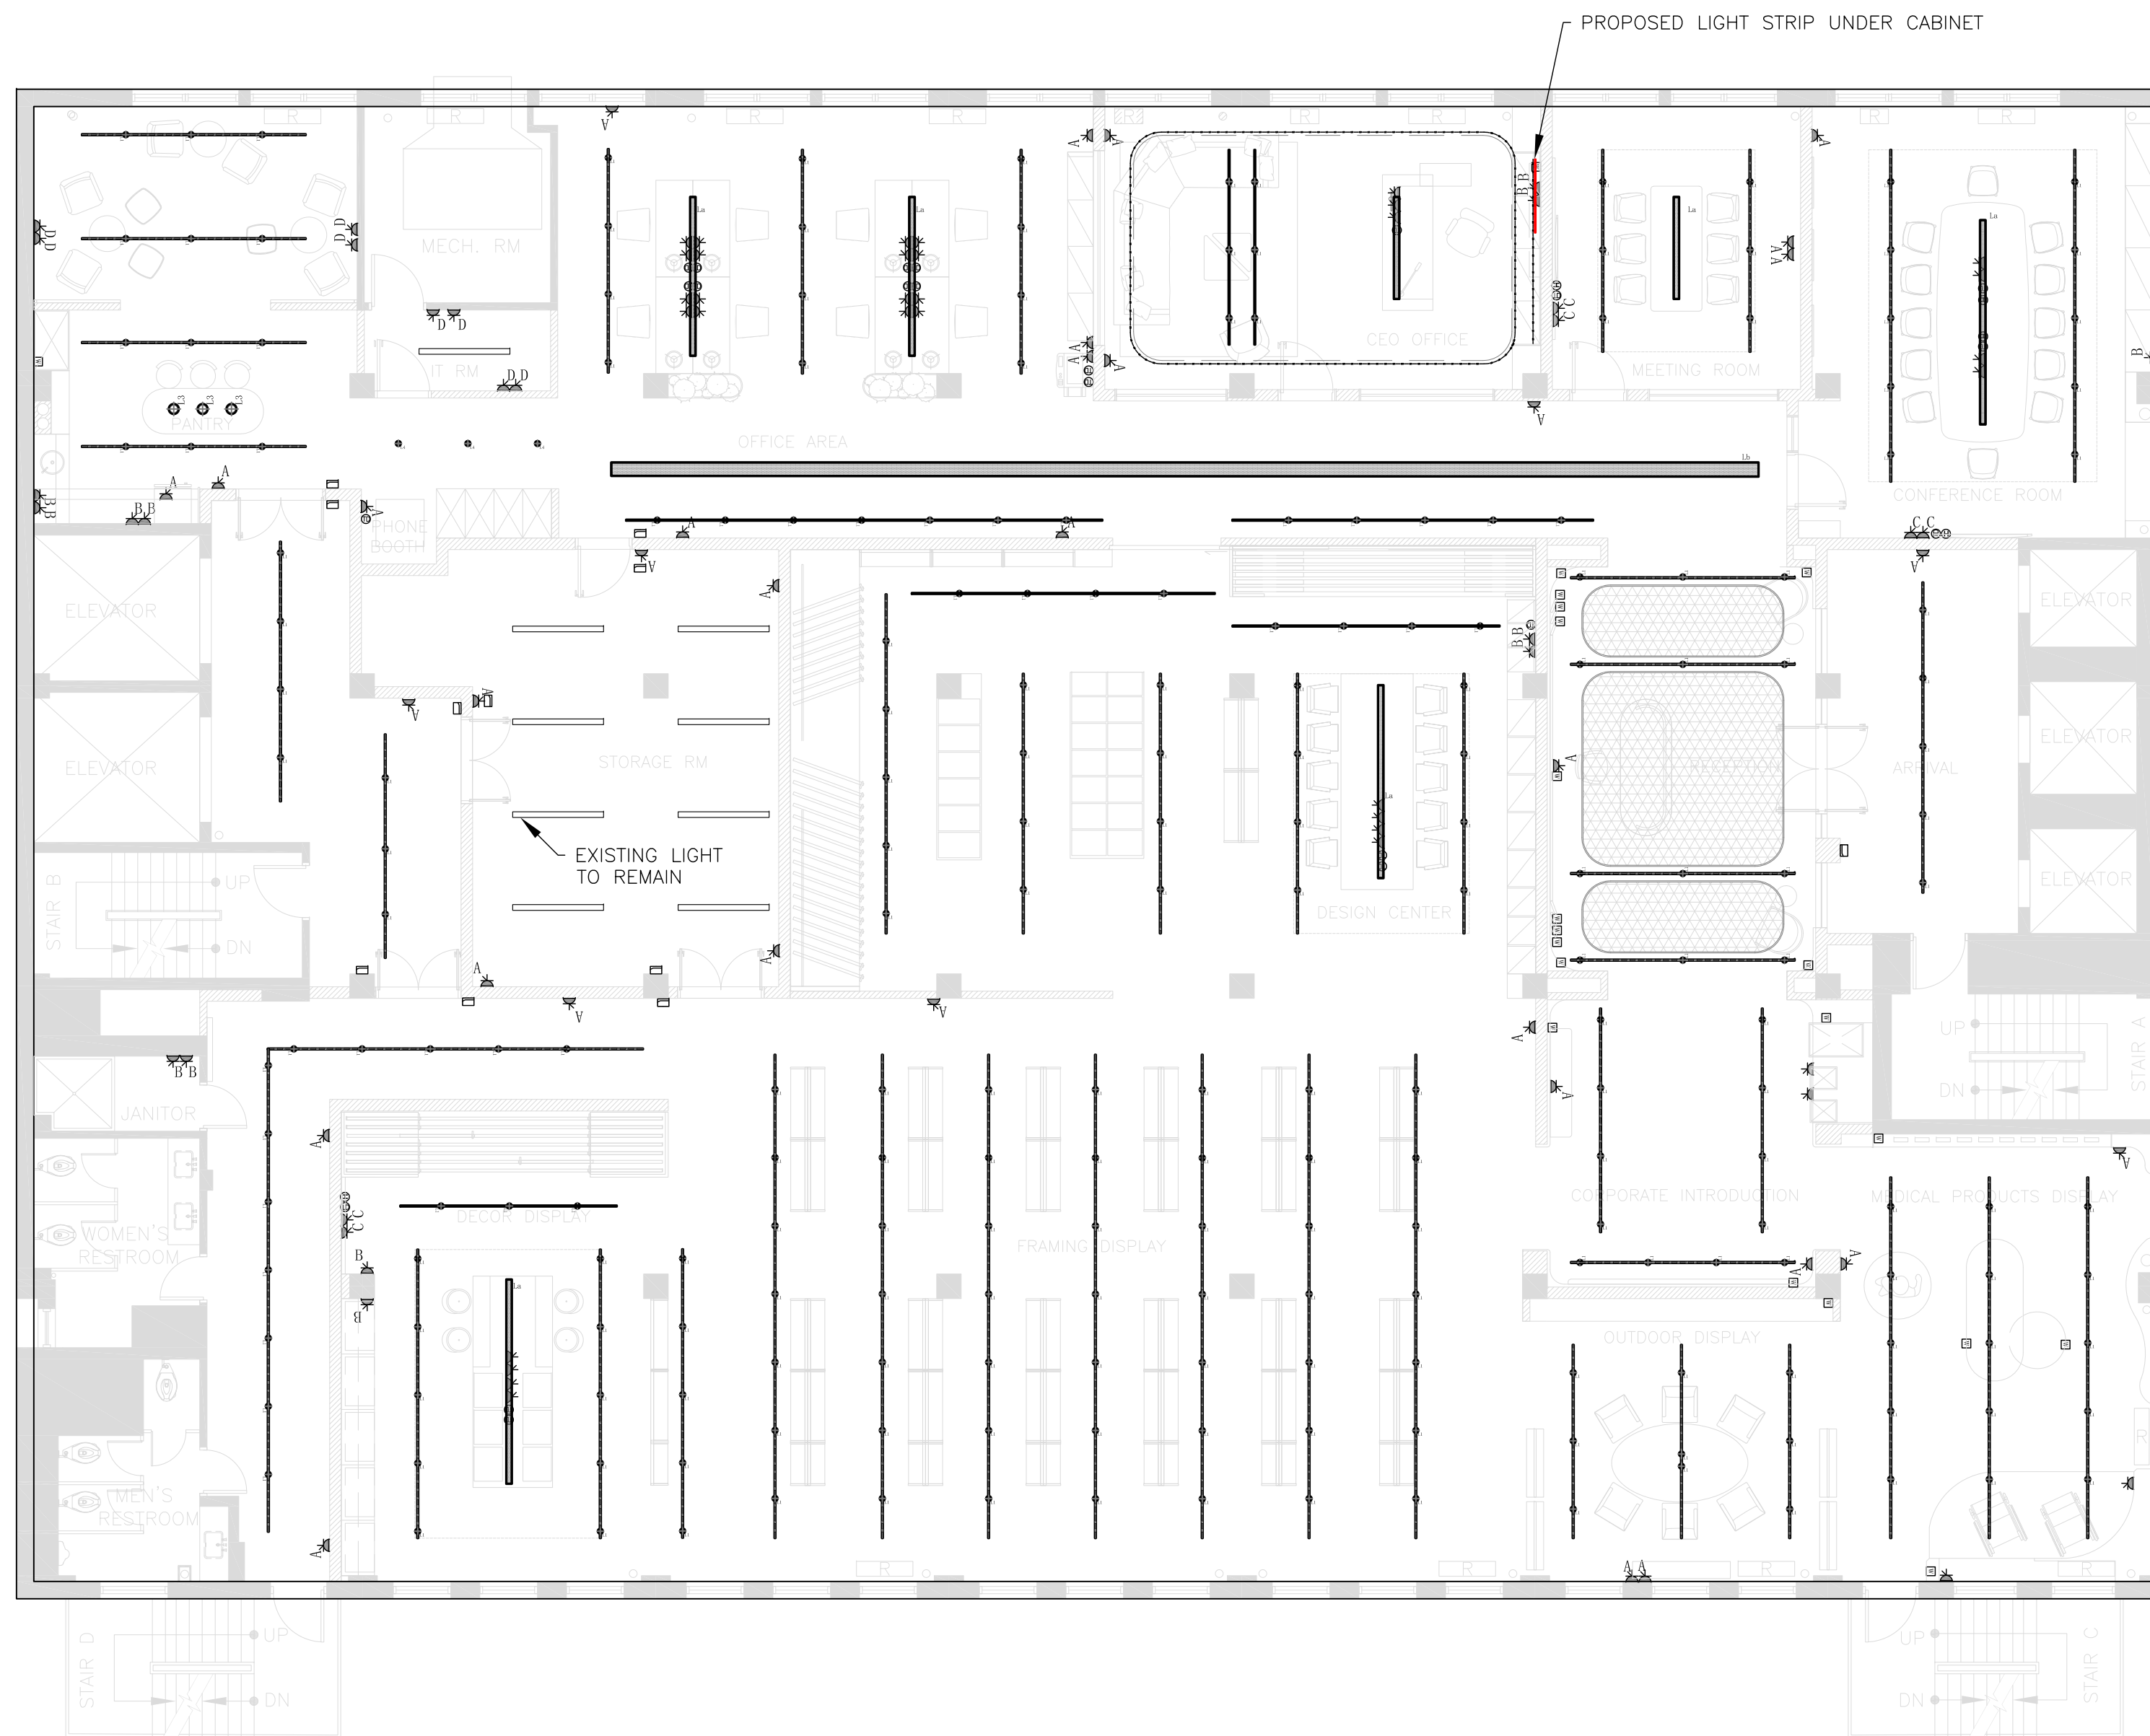


- LEGEND**
-  L1 PROPOSED LED TRACK LIGHTING WITH STRIP LIGHT
 -  L2 PROPOSED LED PENDANT LIGHTING
 -  L3 PROPOSED LED PENDANT LIGHTING
 -  L4 PROPOSED LED PENDANT LIGHTING
 -  L1a PROPOSED LINEAR LED PENDANT LIGHTING
 -  L1b PROPOSED LINEAR LED PENDANT LIGHTING
 -  PROPOSED CEILING LIGHT STRIP
 -  PROPOSED LIGHT STRIP UNDER CABINET
 -  EXISTING LIGHT
 -  PROPOSED OUTLET A (H=15")
 -  PROPOSED OUTLET B (H=40")
 -  PROPOSED OUTLET C (H=70")
 -  PROPOSED OUTLET D (H=5")
 -  PROPOSED HDMI OUTLET
 -  PROPOSED TELE/INTERNET OUTLET
 -  PROPOSED ACCESS CONTROL BUTTON
 -  RESERVE POWER



PROJECT NAME:
**20 W 33RD STREET
 11TH FLOOR
 INTERIOR RENOVATION**

PROJECT ENGINEER:
 MW Professional Engineering, P.C.
 CONSULTING ENGINEERS

THIS DRAWING IS THE PROPERTY OF MW PROFESSIONAL ENGINEERING, P.C. HEREAFTER REFERRED TO AS "THE COMPANY". THIS DRAWING SHALL NOT BE USED FOR ANY PROJECT OR PURPOSE OTHER THAN THAT FOR WHICH IT IS ISSUED BY THE COMPANY. THIS DRAWING SHALL NOT BE COPIED WITHOUT WRITTEN PERMISSION OF THE COMPANY. THE COMPANY WILL NOT BE LIABLE FOR ANY DAMAGE OR INJURY CAUSED BY UNAUTHORIZED USE OF THE INFORMATION SHOWN ON THE DRAWING.

REV #	DATE	DESCRIPTION

DRAWING TITLE:
**PROPOSED RCP ON
 11TH FL**

PROJ. #:
 SCALE: AS SHOWN
 DRAWING DATE: 05/09/2024
 DRAWN BY: NJ CHECKED BY: MW



DWG. #
A-102.00

DOB NOW JOB #
M-00XX