


LEGEND

- ACTUAL NUMBER OF OCCUPANT
- EGRESS PATH OF TRAVEL
- DOOR TAG
- ROOM NAME
- ROOM TAG - "NSO" DENOTES NON-SIMULTANEOUS OCCUPANCY # OCC.
- DIRECTIONAL EXIT SIGN

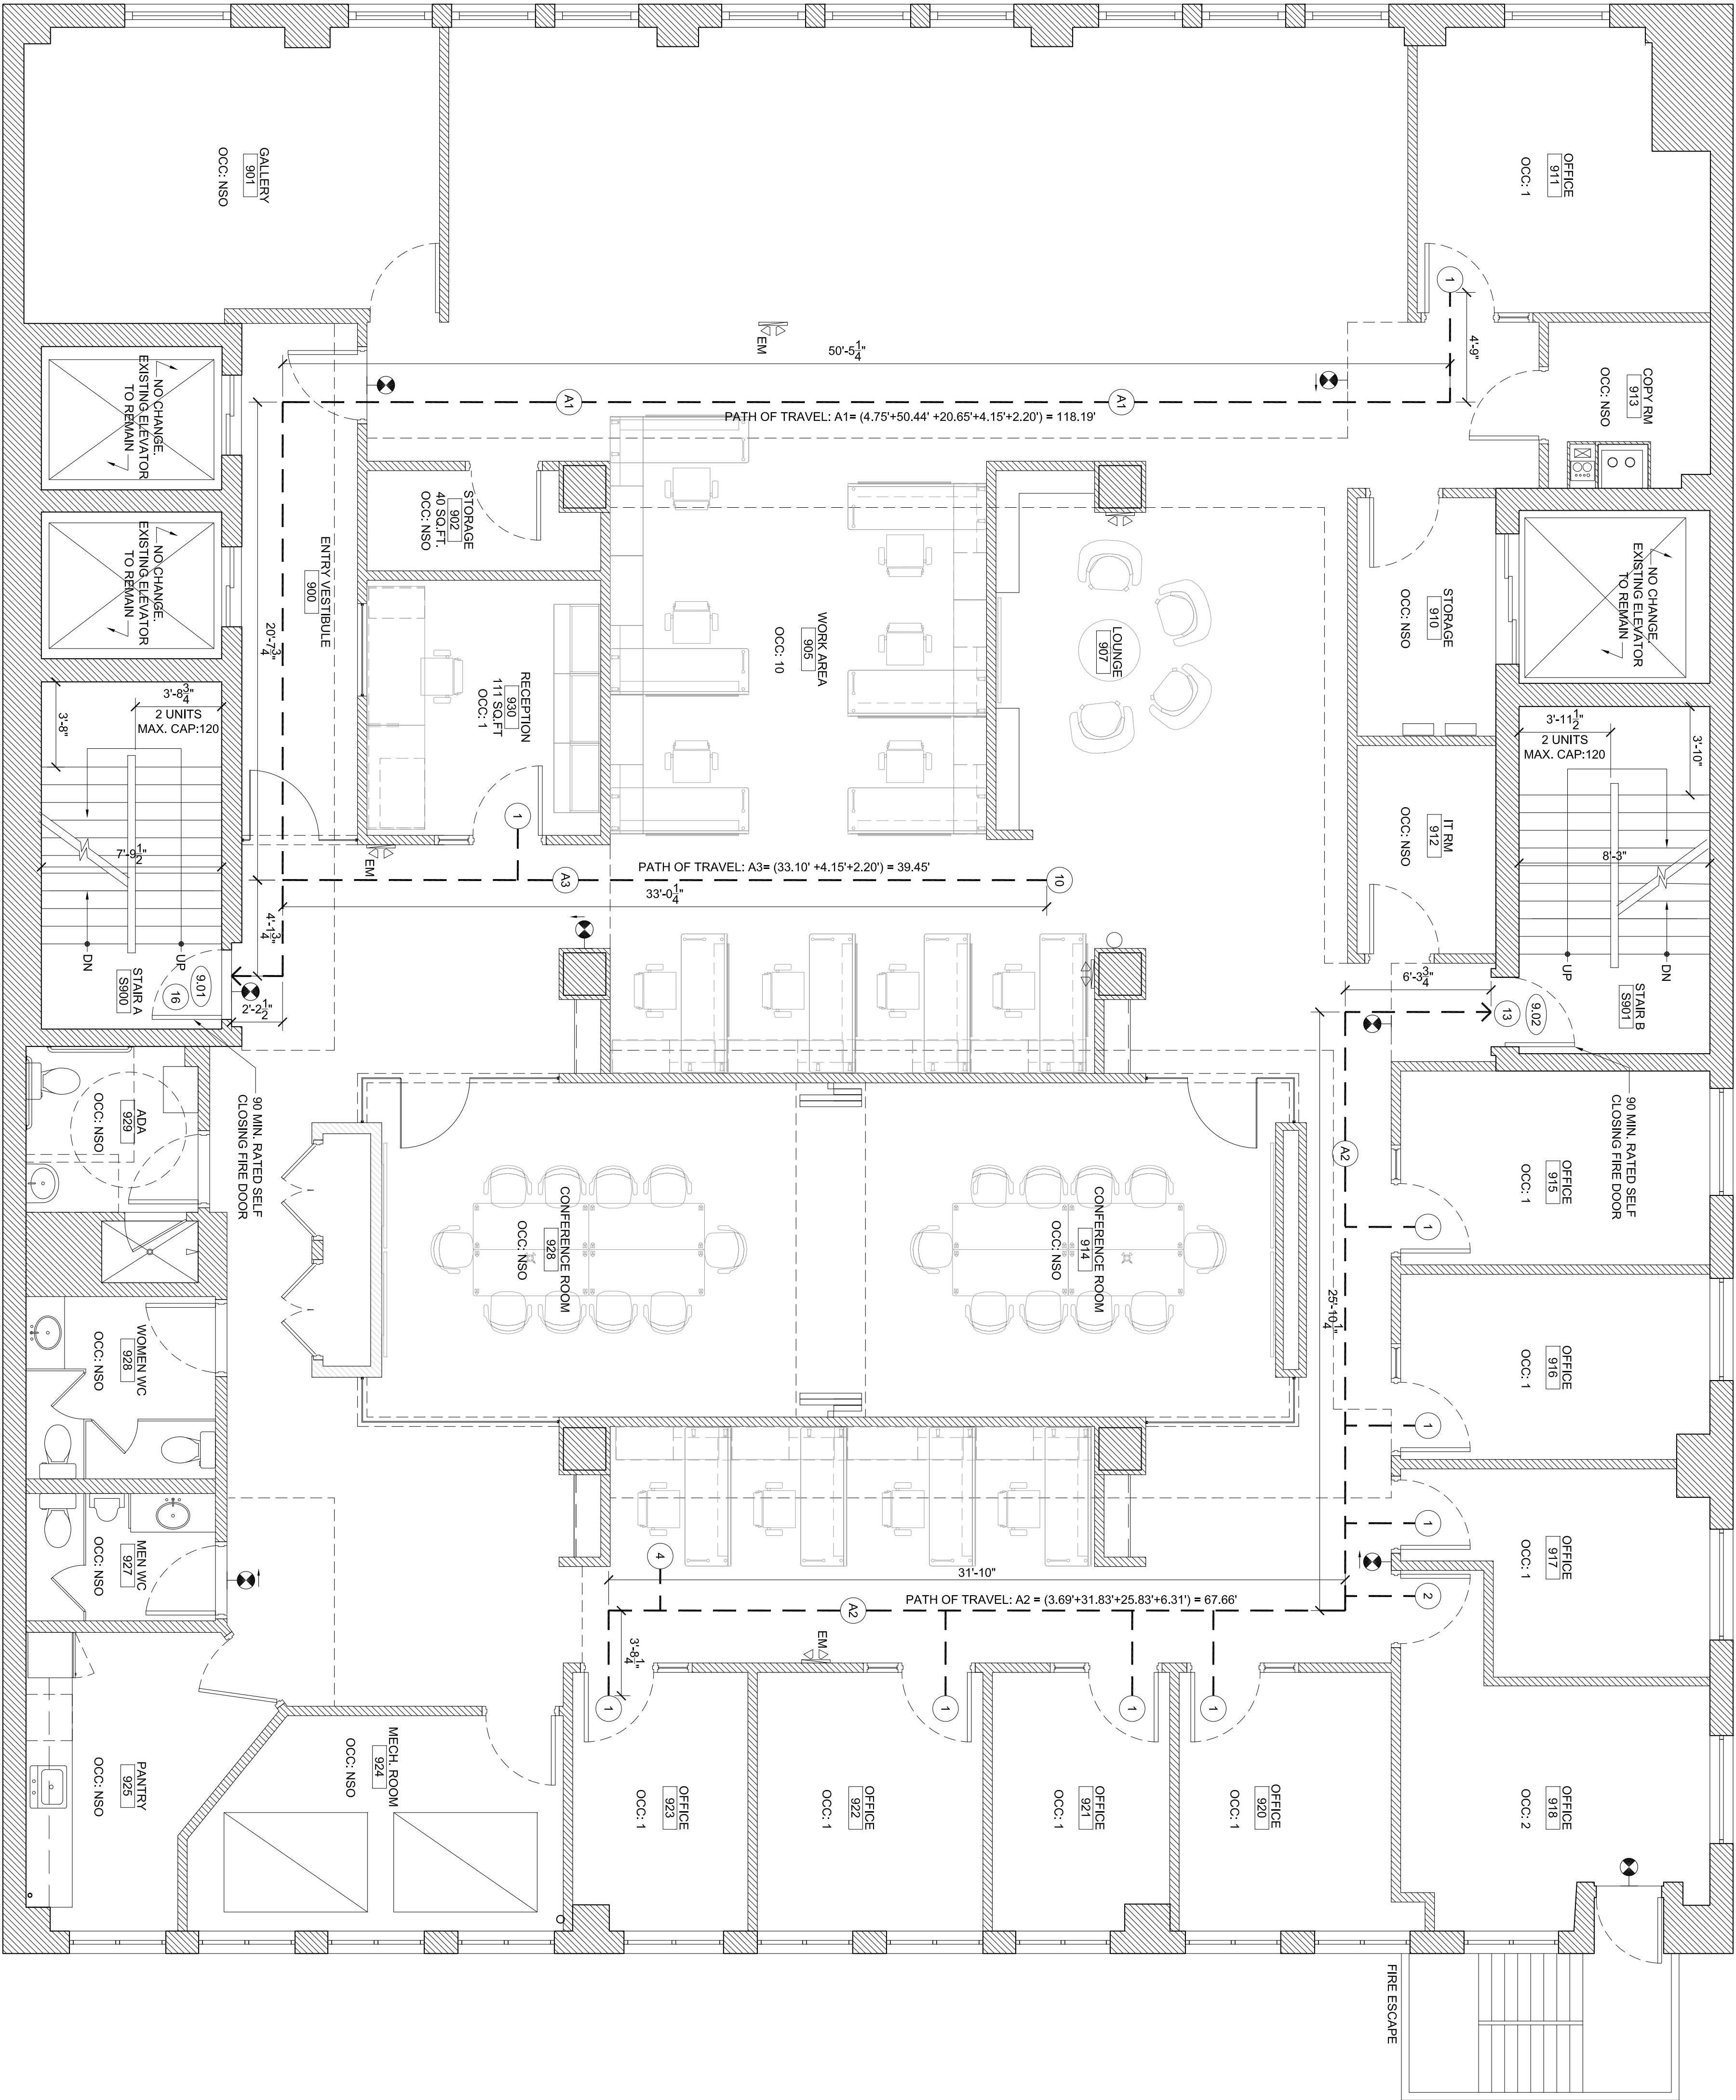

THE INFORMATION AND DESIGN CONTENT CONTAINED ON THIS DOCUMENT IS THE PROPERTY OF MURDOCK SOLON ARCHITECTS. NO PART OF THIS INFORMATION MAY BE USED OR COPIED WITHOUT THE PRIOR WRITTEN PERMISSION OF MURDOCK SOLON ARCHITECTS. MURDOCK SOLON ARCHITECTS SHALL RETAIN ALL COMMON LAW STATUTORY AND ALL OTHER RESERVED RIGHTS INCLUDING COPYRIGHT THEREIN. ALL RIGHTS RESERVED.

MSA MURDOCK SOLON
ARCHITECTS
500 WEST 30TH STREET SUITE 50, NEW YORK, NY 10001
712.629.8936
WWW.MURDOCKSOLON.COM

PROJECT:
151 WEST 30TH STREET
NEW YORK, NY 10001

BUILDING FLOOR NUMBER:
NINTH FLOOR

DRAWING:
EGRESS PLAN
SEAL & SIGNATURE

DATE: SEPTEMBER 11, 2013
PROJECT NO. 13031
SCALE: 1/4"=1'-0"
DRAWING NO.

A-109.00

DRAWING: 10 OF 14